



EVERGREEN DESIGN

615-300-8328



BACKLIN PROJECT

DICKSON, TN

BY PURCHASING DRAWINGS FROM EVERGREEN DESIGN, THE CLIENT IS GRANTED THE RIGHT TO USE THE PLANS FOR THE CONSTRUCTION OF (1) ONE HOME. THESE RIGHTS ARE NON-TRANSFERABLE. THE CLIENT ACKNOWLEDGES THAT ALL INTEREST AND OWNERSHIP RIGHTS OF THE DRAWINGS, AS WELL AS ITS DERIVATIVES, REMAIN THE PROPERTY OF EVERGREEN DESIGN. DERIVATIVES ARE CONSIDERED ANY MODIFICATION OF THE ORIGINAL DRAWINGS.

DRAWINGS PRODUCED BY EVERGREEN DESIGN ARE PROTECTED BY FEDERAL COPYRIGHT LAWS. USING THESE DRAWINGS MORE THAN ONCE AND/OR WITHOUT THE WRITTEN PERMISSION OF EVERGREEN DESIGN IS A VIOLATION OF FEDERAL LAW.

No.	Description	Date

10/18/2023

COVER SHEET

A0.0

Scale




EVERGREEN DESIGN

615-300-8328

# BACKLIN PROJECT

DICKSON, TN

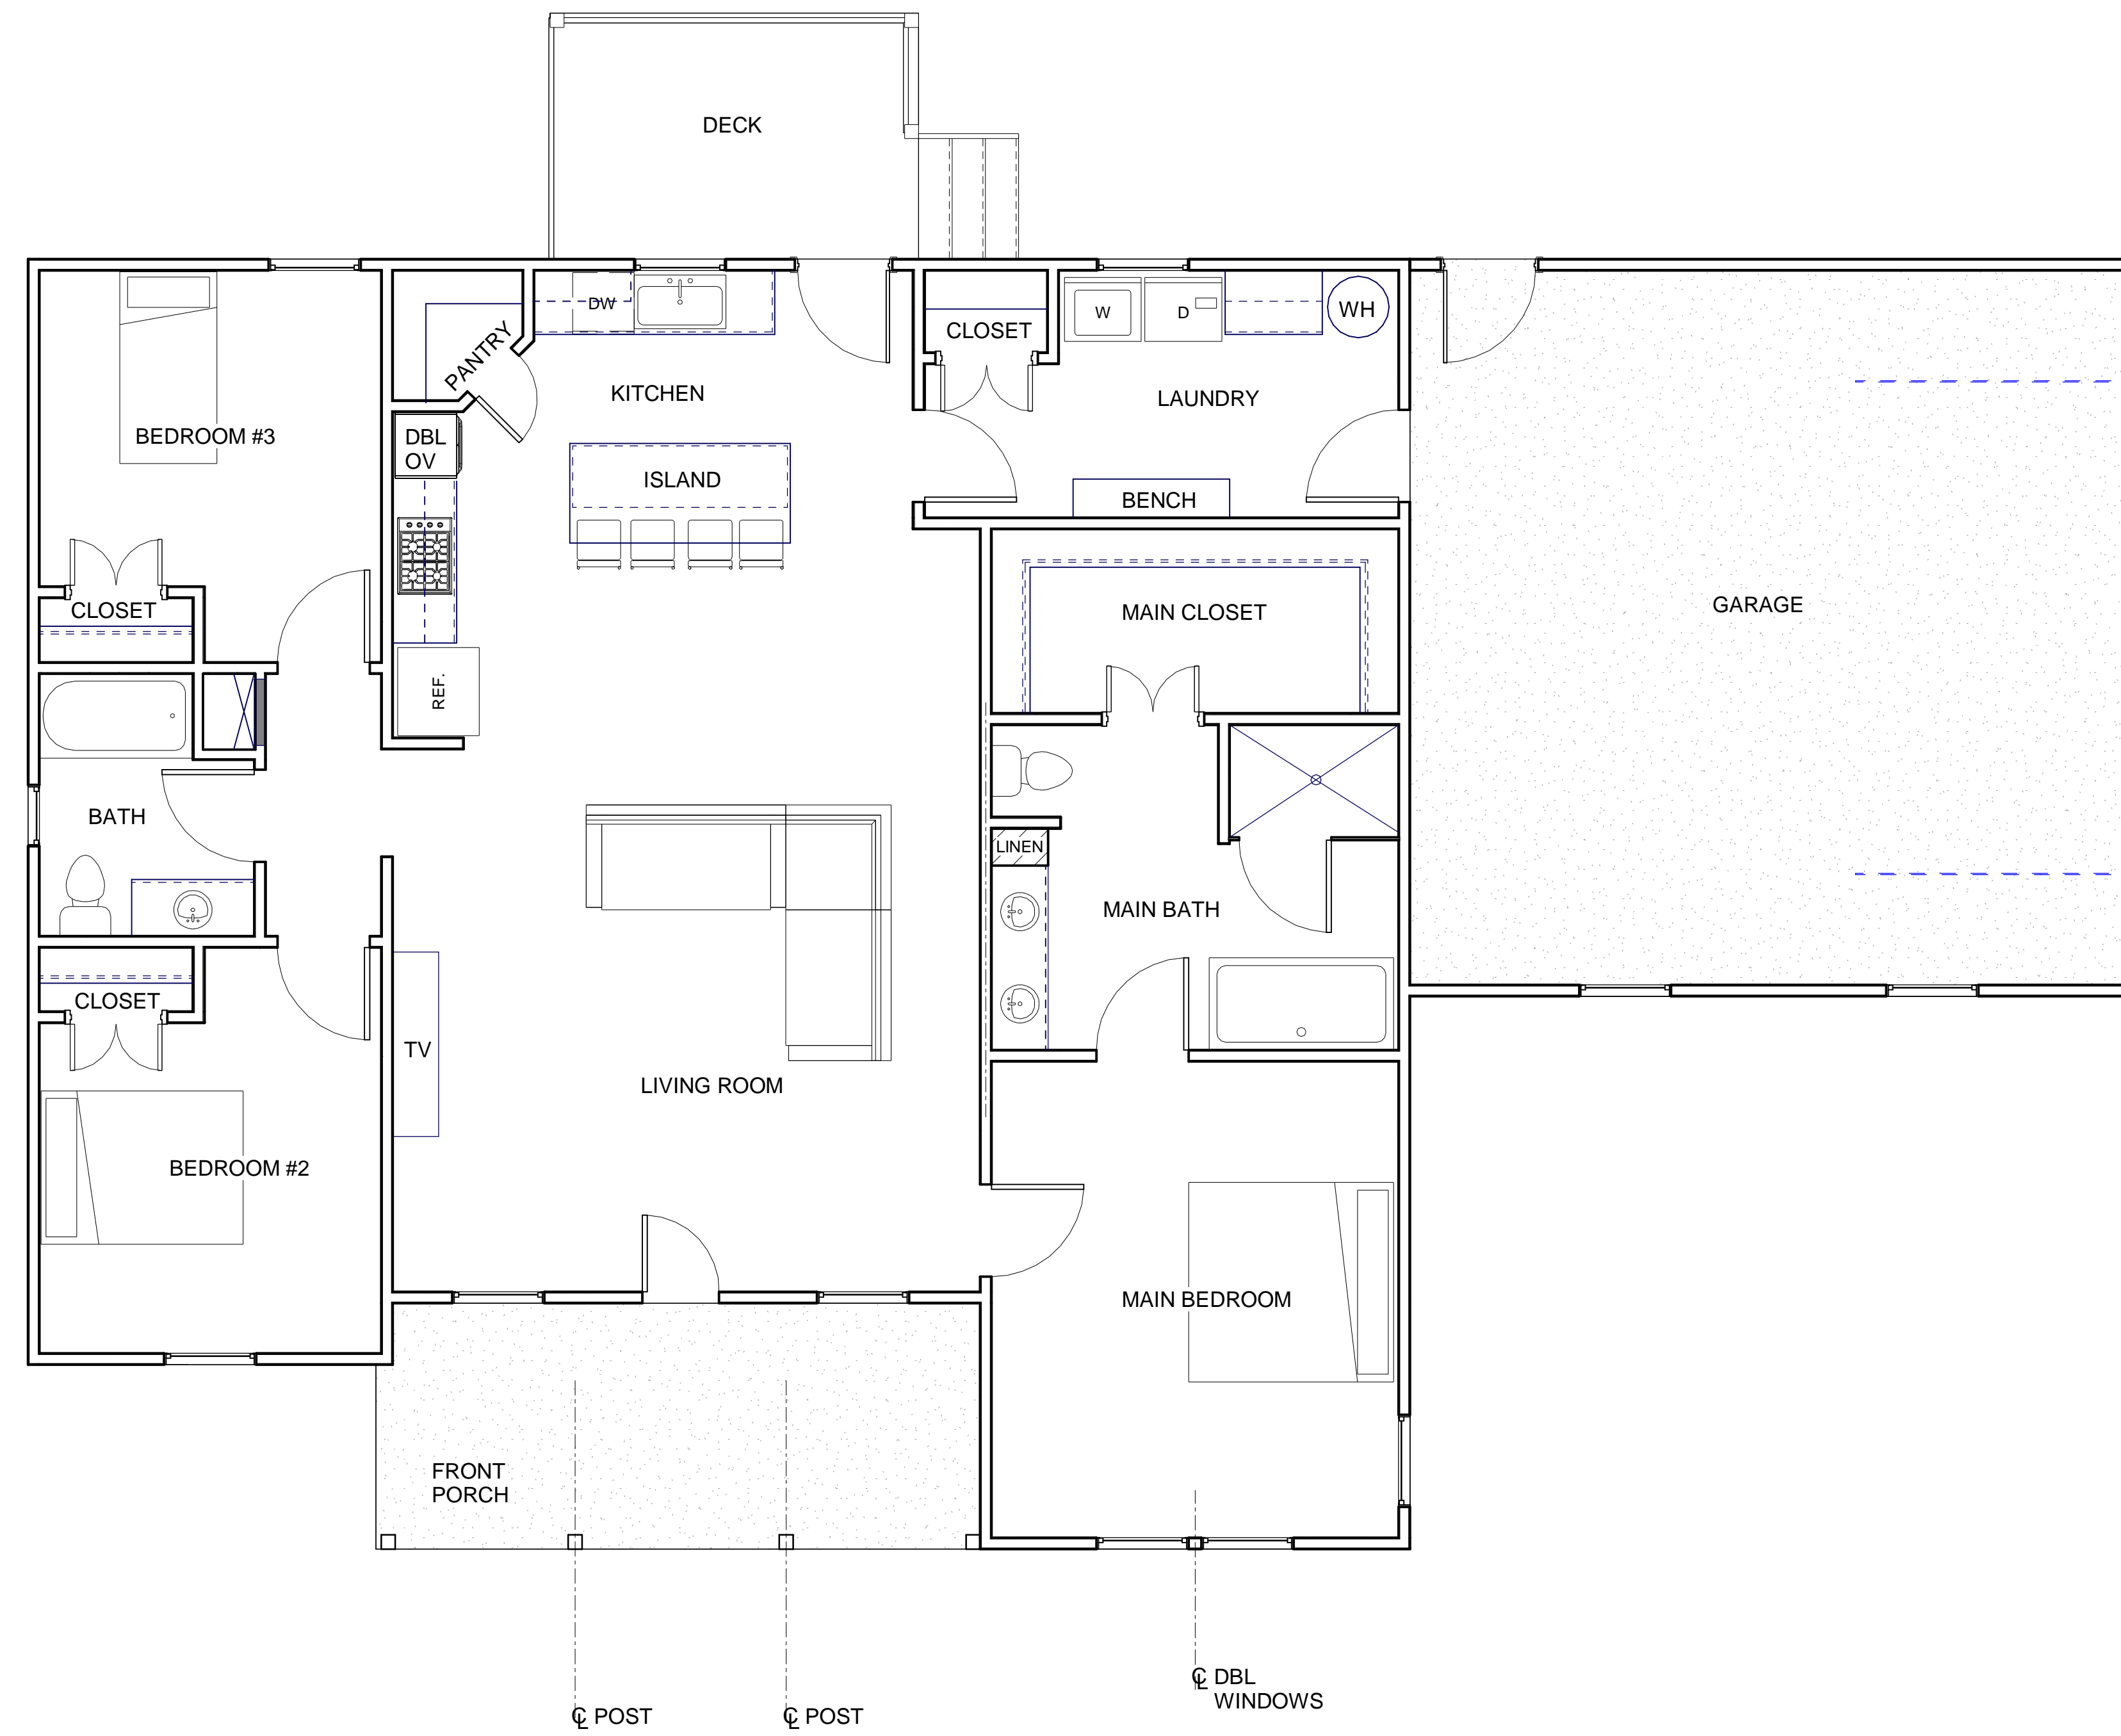

FIRST FLOOR PLAN -  
EXTERIOR DIMENSION  
PLAN

1/4" = 1'-0"

No.	Description	Date

10/18/2023

GENERAL  
LAYOUT

A1.3

Scale: 1/4" = 1'-0"