

CUSTOM HOME DESIGN AND PLANS BY:



BY PURCHASING DRAWINGS FROM *EVERGREEN DESIGN*, THE CLIENT IS GRANTED THE RIGHT TO USE THE PLANS FOR THE CONSTRUCTION OF (1) ONE HOME. THESE RIGHTS ARE NON-TRANSFERABLE. THE CLIENT ACKNOWLEDGES THAT ALL INTEREST AND OWNERSHIP RIGHTS OF THE DRAWINGS, AS WELL AS ITS DERIVATIVES, REMAIN THE PROPERTY OF *EVERGREEN DESIGN*. DERIVATIVES ARE CONSIDERED ANY MODIFICATION OF THE ORIGINAL DRAWINGS.

DRAWINGS PRODUCED BY *EVERGREEN DESIGN* ARE PROTECTED BY FEDERAL COPYRIGHT LAWS. USING THESE DRAWINGS MORE THAN ONCE AND/OR WITHOUT THE WRITTEN PERMISSION OF *EVERGREEN DESIGN* IS A VIOLATION OF FEDERAL LAW.

A0.0	COVER SHEET
A0.1	COPYRIGHT NOTICE AND NOTES
A0.2	DIMENSION LAYOUT PLAN
A0.3	PLUMBING ROUGH-IN PLAN
A0.4	GENERAL - LAYOUT
A2.0	FIRST FLOOR PLAN - EXTERIOR DIMENSION PLAN
A2.1	FIRST FLOOR PLAN - INTERIOR DIMENSION PLAN
A3.0	DOOR AND WINDOW SIZE PLAN
A4.0	REFLECTED CEILING PLAN
A5.0	ROOF PLAN
A6.0	ELEVATIONS
A7.0	3D VIEWS



BLOOM INVESTMENTS - DUPLEX

DICKSON, TN

02/05/2024

COVER SHEET

A0.0

Scale



615-300-8328

BLOOM INVESTMENTS - DUPLEX


DICKSON, TN

02/05/2024

GENERAL - LAYOUT

A0.4

Scale: 1/4" = 1'-0"

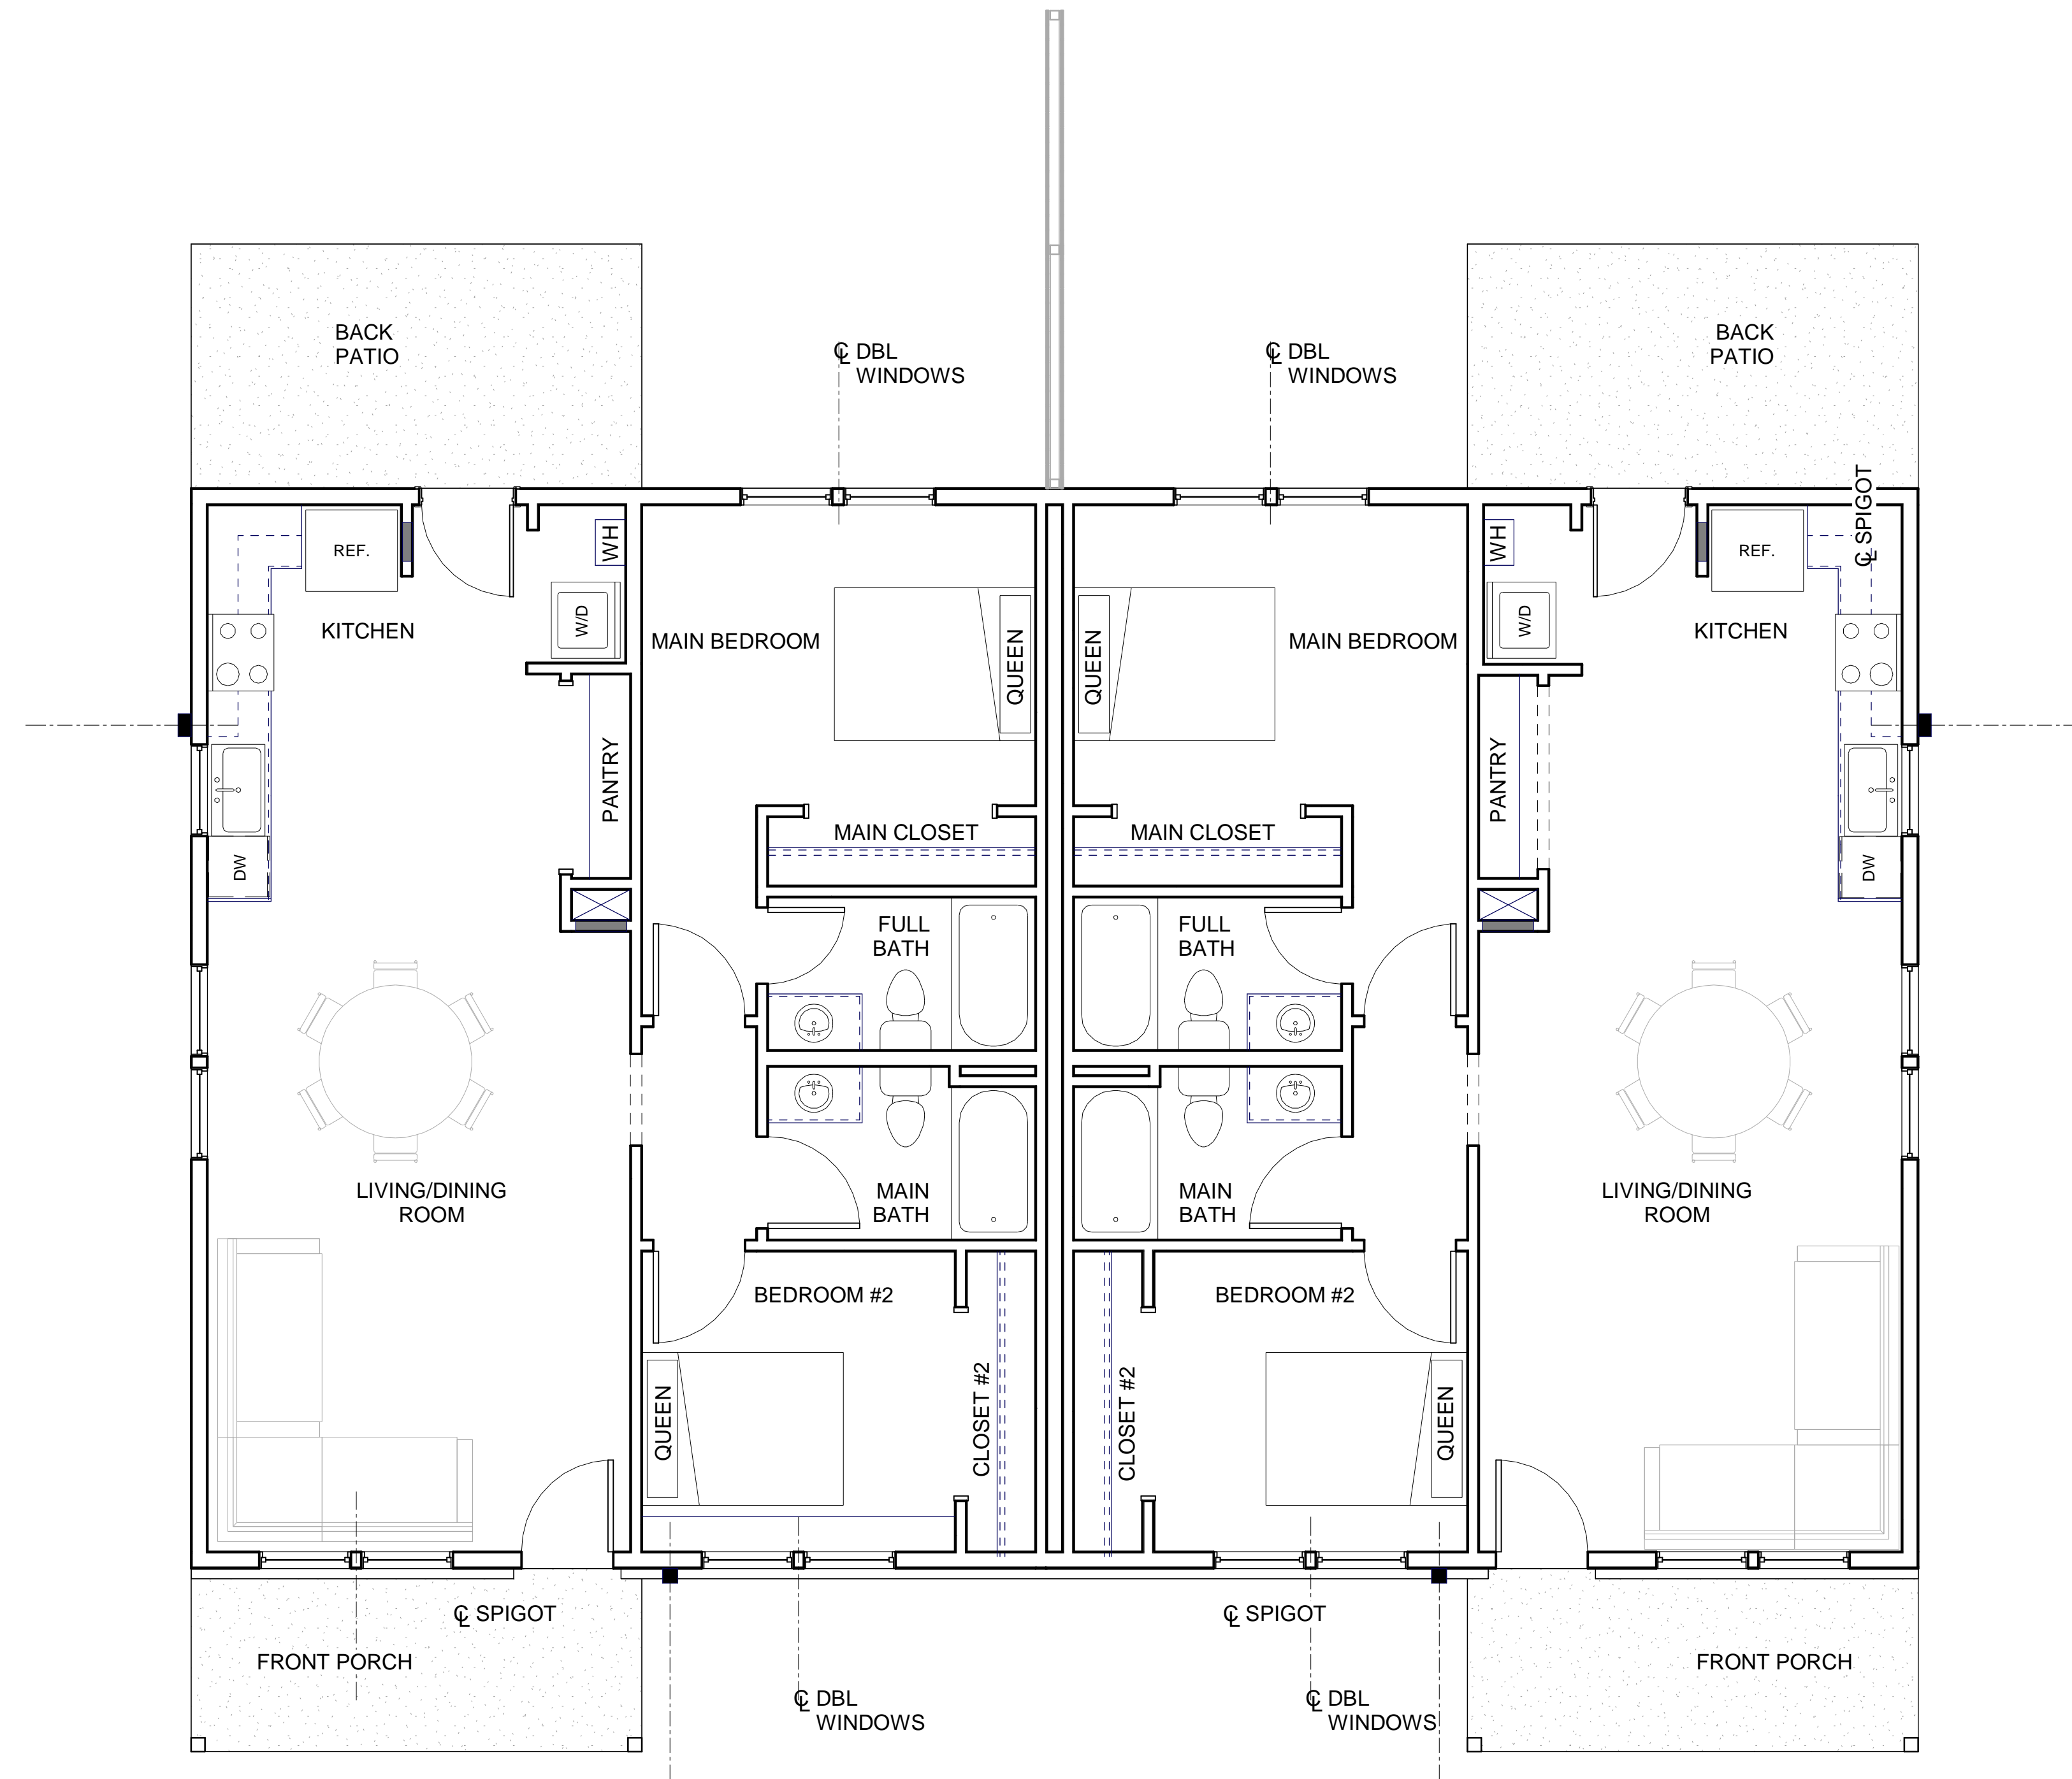

DIMENSIONAL LAYOUT
PLAN

1/4" = 1'-0"