



615-300-8328



BY PURCHASING DRAWINGS FROM EVERGREEN DESIGN, THE CLIENT IS GRANTED THE RIGHT TO USE THE PLANS FOR THE CONSTRUCTION OF (1) ONE HOME. THESE RIGHTS ARE NON-TRANSFERABLE. THE CLIENT ACKNOWLEDGES THAT ALL INTEREST AND OWNERSHIP RIGHTS OF THE DRAWINGS, AS WELL AS ITS DERIVATIVES, REMAIN THE PROPERTY OF EVERGREEN DESIGN. DERIVATIVES ARE CONSIDERED ANY MODIFICATION OF THE ORIGINAL DRAWINGS.

DRAWINGS PRODUCED BY EVERGREEN DESIGN ARE PROTECTED BY FEDERAL COPYRIGHT LAWS. USING THESE DRAWINGS MORE THAN ONCE AND/OR WITHOUT THE WRITTEN PERMISSION OF EVERGREEN DESIGN IS A VIOLATION OF FEDERAL LAW.

A0	COVER SHEET
A1	DIMENSION LAYOUT PLAN
A2	FIRST FLOOR PLAN - EXTERIOR DIMENSION PLAN
A3	DOOR AND WINDOW SIZE PLAN
A4	REFLECTED CEILING PLAN
A5	ROOF PLAN
A6	ELEVATIONS
A7	ISOMETRICS

# DUTTON II

11/03/2022

COVER SHEET


A0

Scale



EVERGREEN DESIGN

615-300-8328

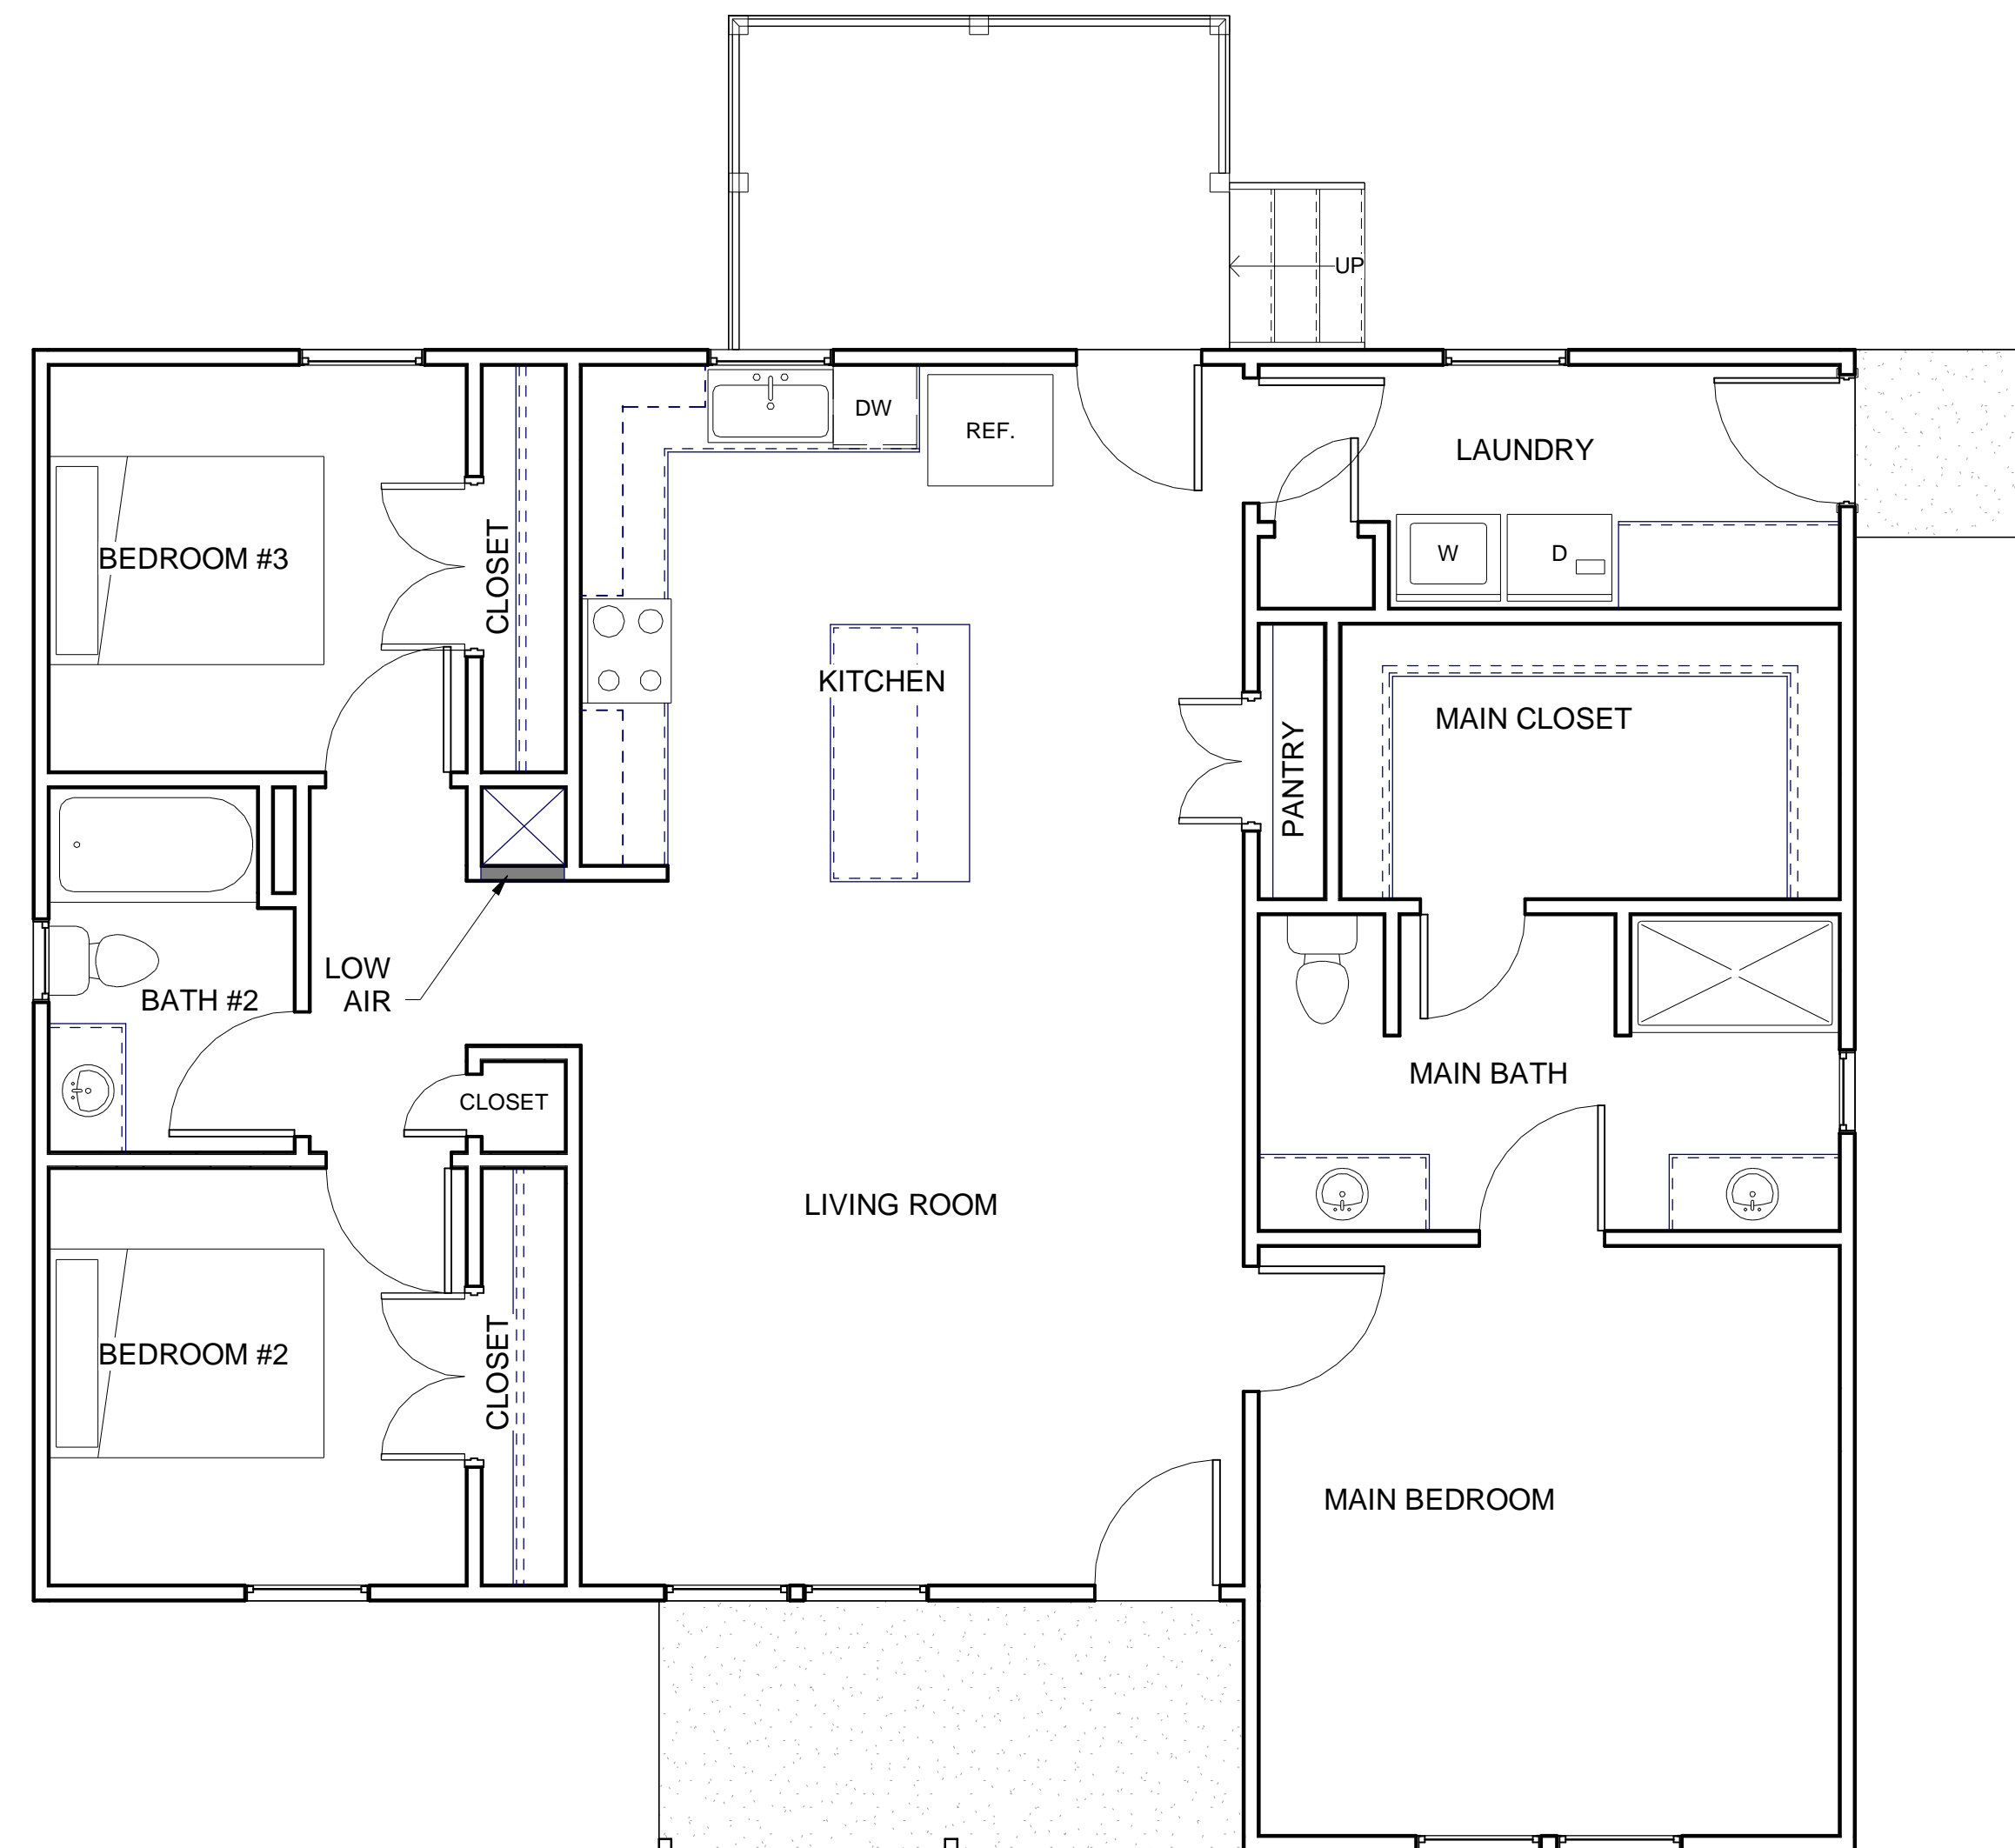

DIMENSIONAL LAYOUT  
PLAN

1/4" = 1'-0"

DUTTON II

11/03/2022

DIMENSION  
LAYOUT PLAN

A1

Scale: 1/4" = 1'-0"