



615-300-8328

BY PURCHASING DRAWINGS FROM EVERGREEN DESIGN, THE CLIENT IS GRANTED THE RIGHT TO USE THE PLANS FOR THE CONSTRUCTION OF (1) ONE HOME. THESE RIGHTS ARE NON-TRANSFERABLE. THE CLIENT ACKNOWLEDGES THAT ALL INTEREST AND OWNERSHIP RIGHTS OF THE DRAWINGS, AS WELL AS ITS DERIVATIVES, REMAIN THE PROPERTY OF EVERGREEN DESIGN. DERIVATIVES ARE CONSIDERED ANY MODIFICATION OF THE ORIGINAL DRAWINGS.

DRAWINGS PRODUCED BY EVERGREEN DESIGN ARE PROTECTED BY FEDERAL COPYRIGHT LAWS. USING THESE DRAWINGS MORE THAN ONCE AND/OR WITHOUT THE WRITTEN PERMISSION OF EVERGREEN DESIGN IS A VIOLATION OF FEDERAL LAW.

A0.0	COVER SHEET
A0.1	FOOTPRINT LAYOUT PLAN
A0.2	DIMENSION LAYOUT PLAN
A1.0	FIRST FLOOR PLAN - EXTERIOR DIMENSION PLAN
A1.1	FIRST FLOOR PLAN - INTERIOR DIMENSION PLAN
A1.2	FIRST FLOOR - DOOR AND WINDOW SIZE PLAN
A1.3	FIRST FLOOR - GENERAL LAYOUT
A2.0	SECOND FLOOR - DIMENSION PLAN
A2.1	SECOND FLOOR - DOOR AND WINDOW SIZES PLAN
A2.2	SECOND FLOOR - GENERAL LAYOUT
A3.0	FIRST FLOOR - REFLECTED CEILING PLAN
A3.1	SECOND FLOOR - REFLECTED CEILING PLAN
A4.0	ROOF PLAN
A5.0	ELEVATIONS
A5.1	ELEVATIONS
A6.0	3D VIEWS
A6.1	3D VIEWS



RILEY RESIDENCE

CHARLOTTE, TN

02/25/2023

COVER SHEET

A0.0

Scale



615-300-8328

RILEY RESIDENCE


CHARLOTTE, TN

02/25/2023

FIRST FLOOR -
GENERAL
LAYOUT

A1.3

Scale: 3/16" = 1'-0"

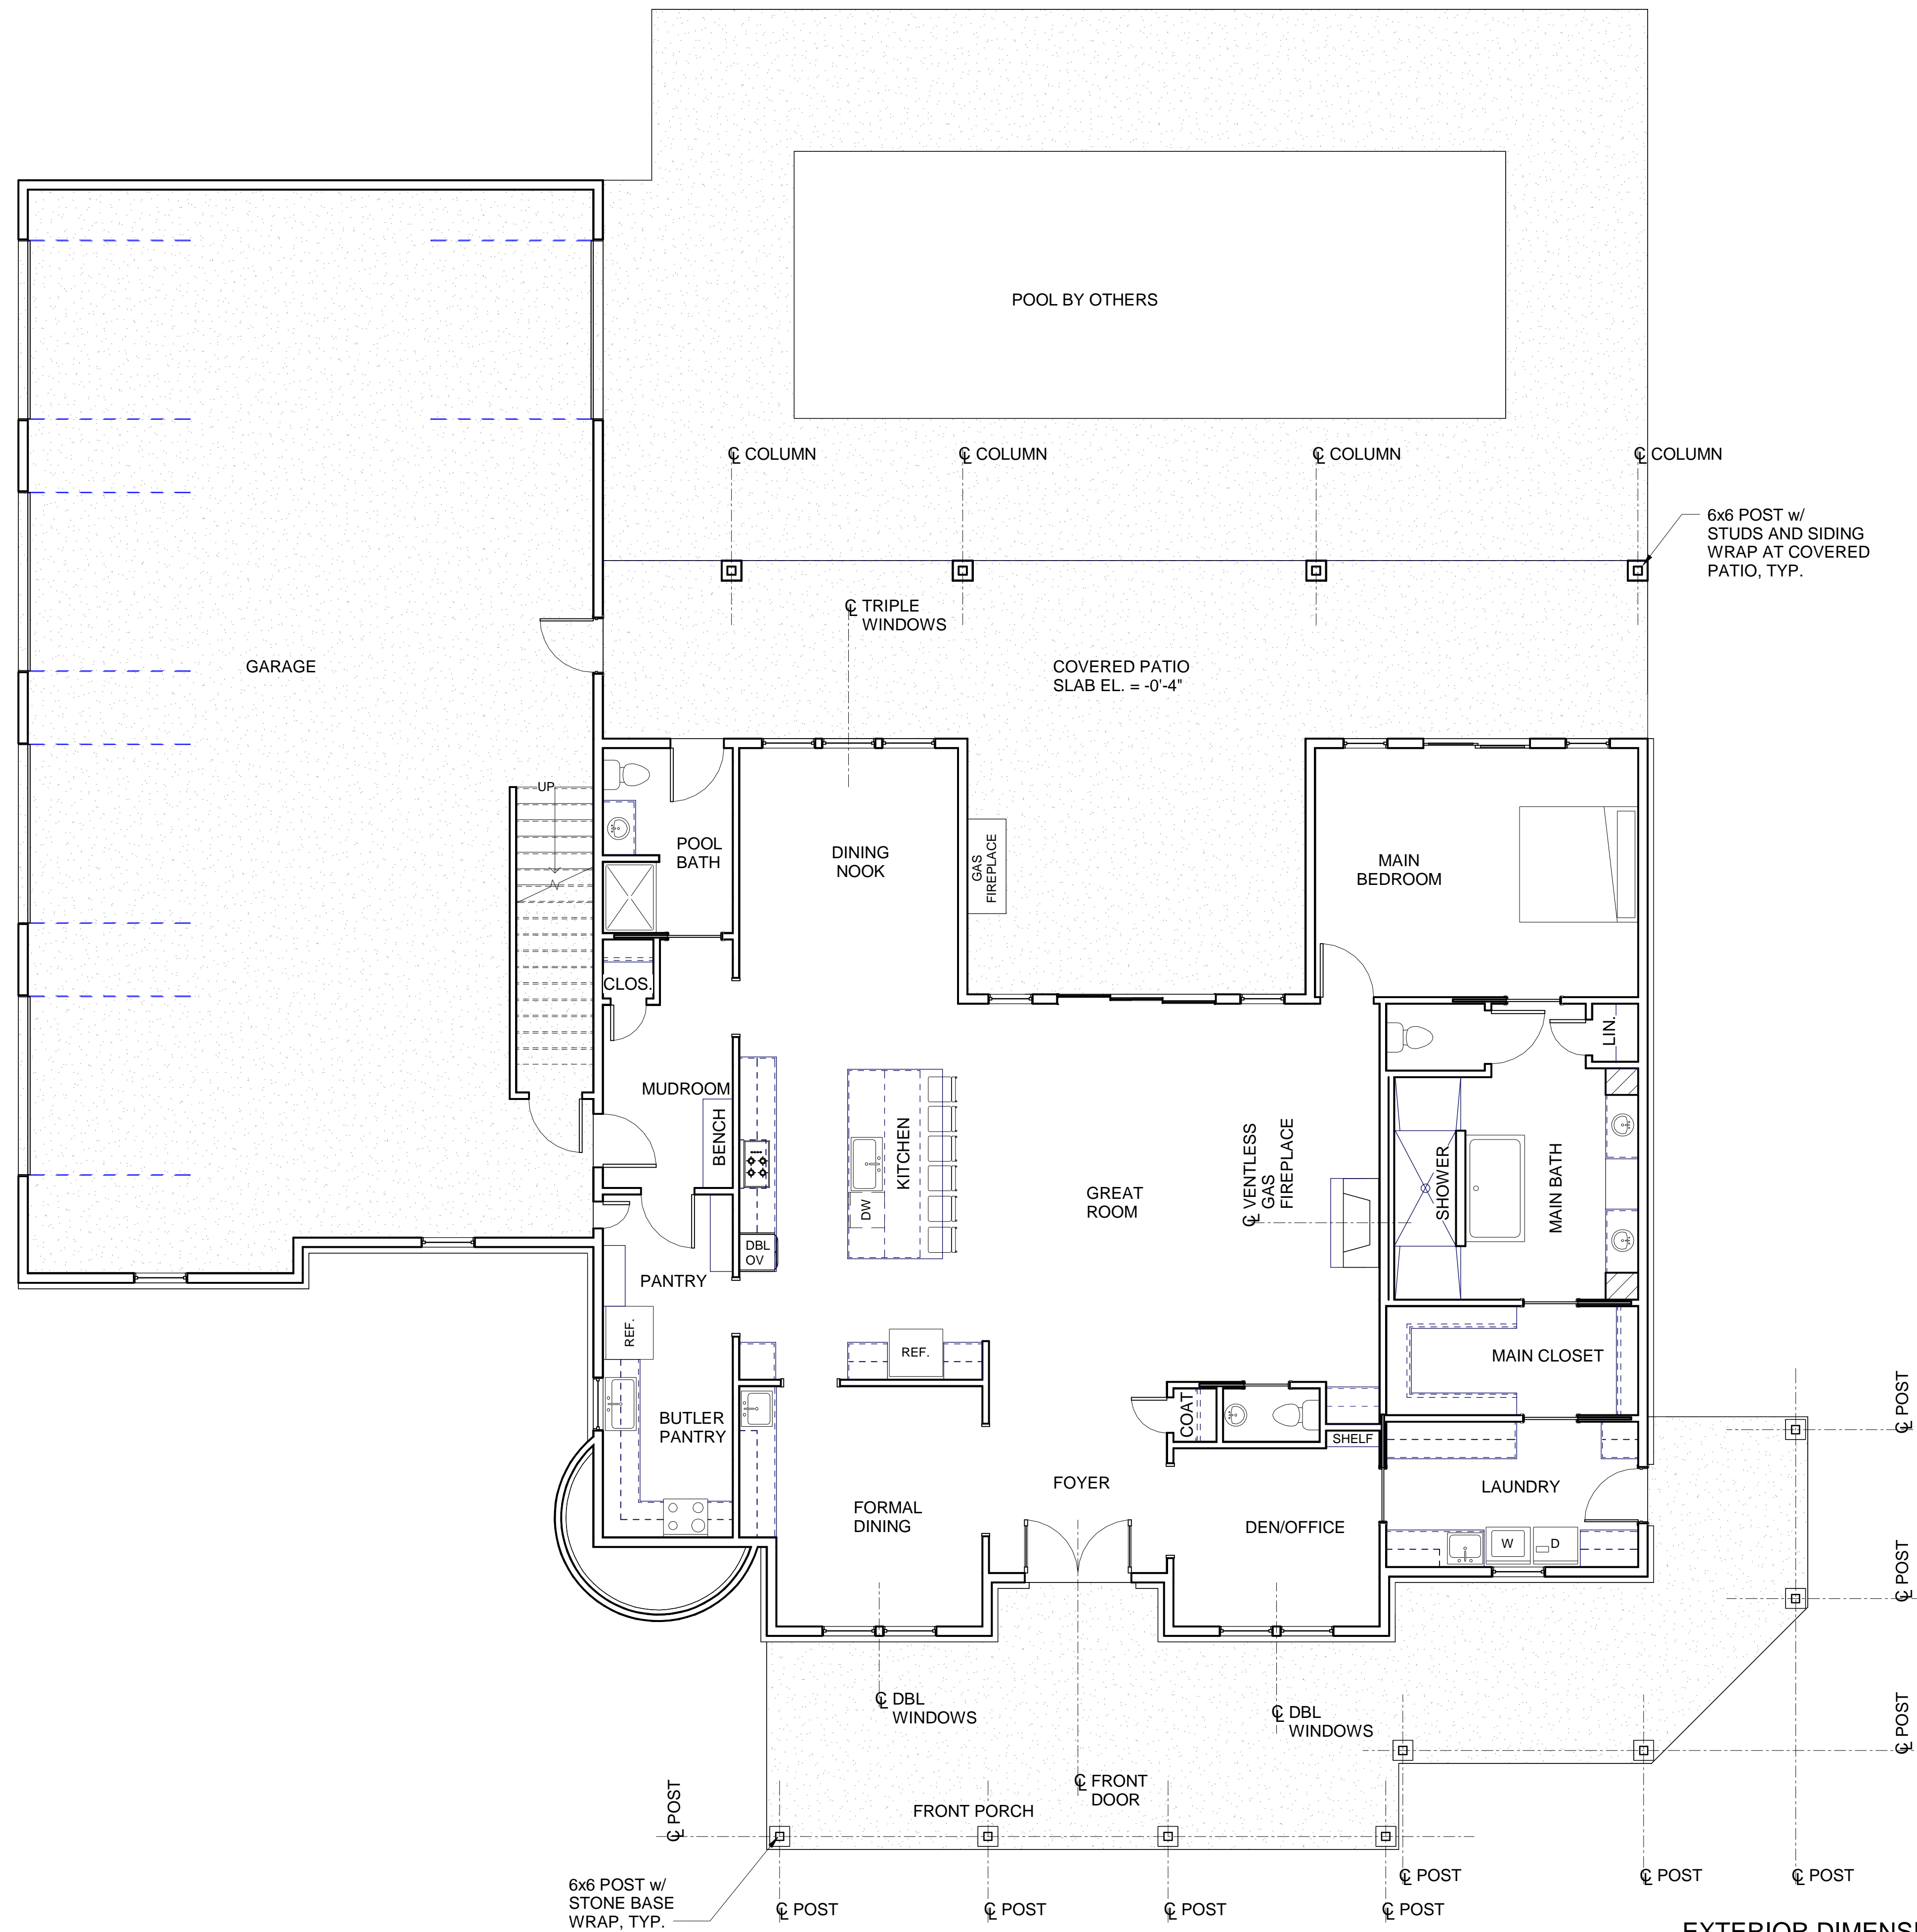




615-300-8328

RILEY RESIDENCE

CHARLOTTE, TN

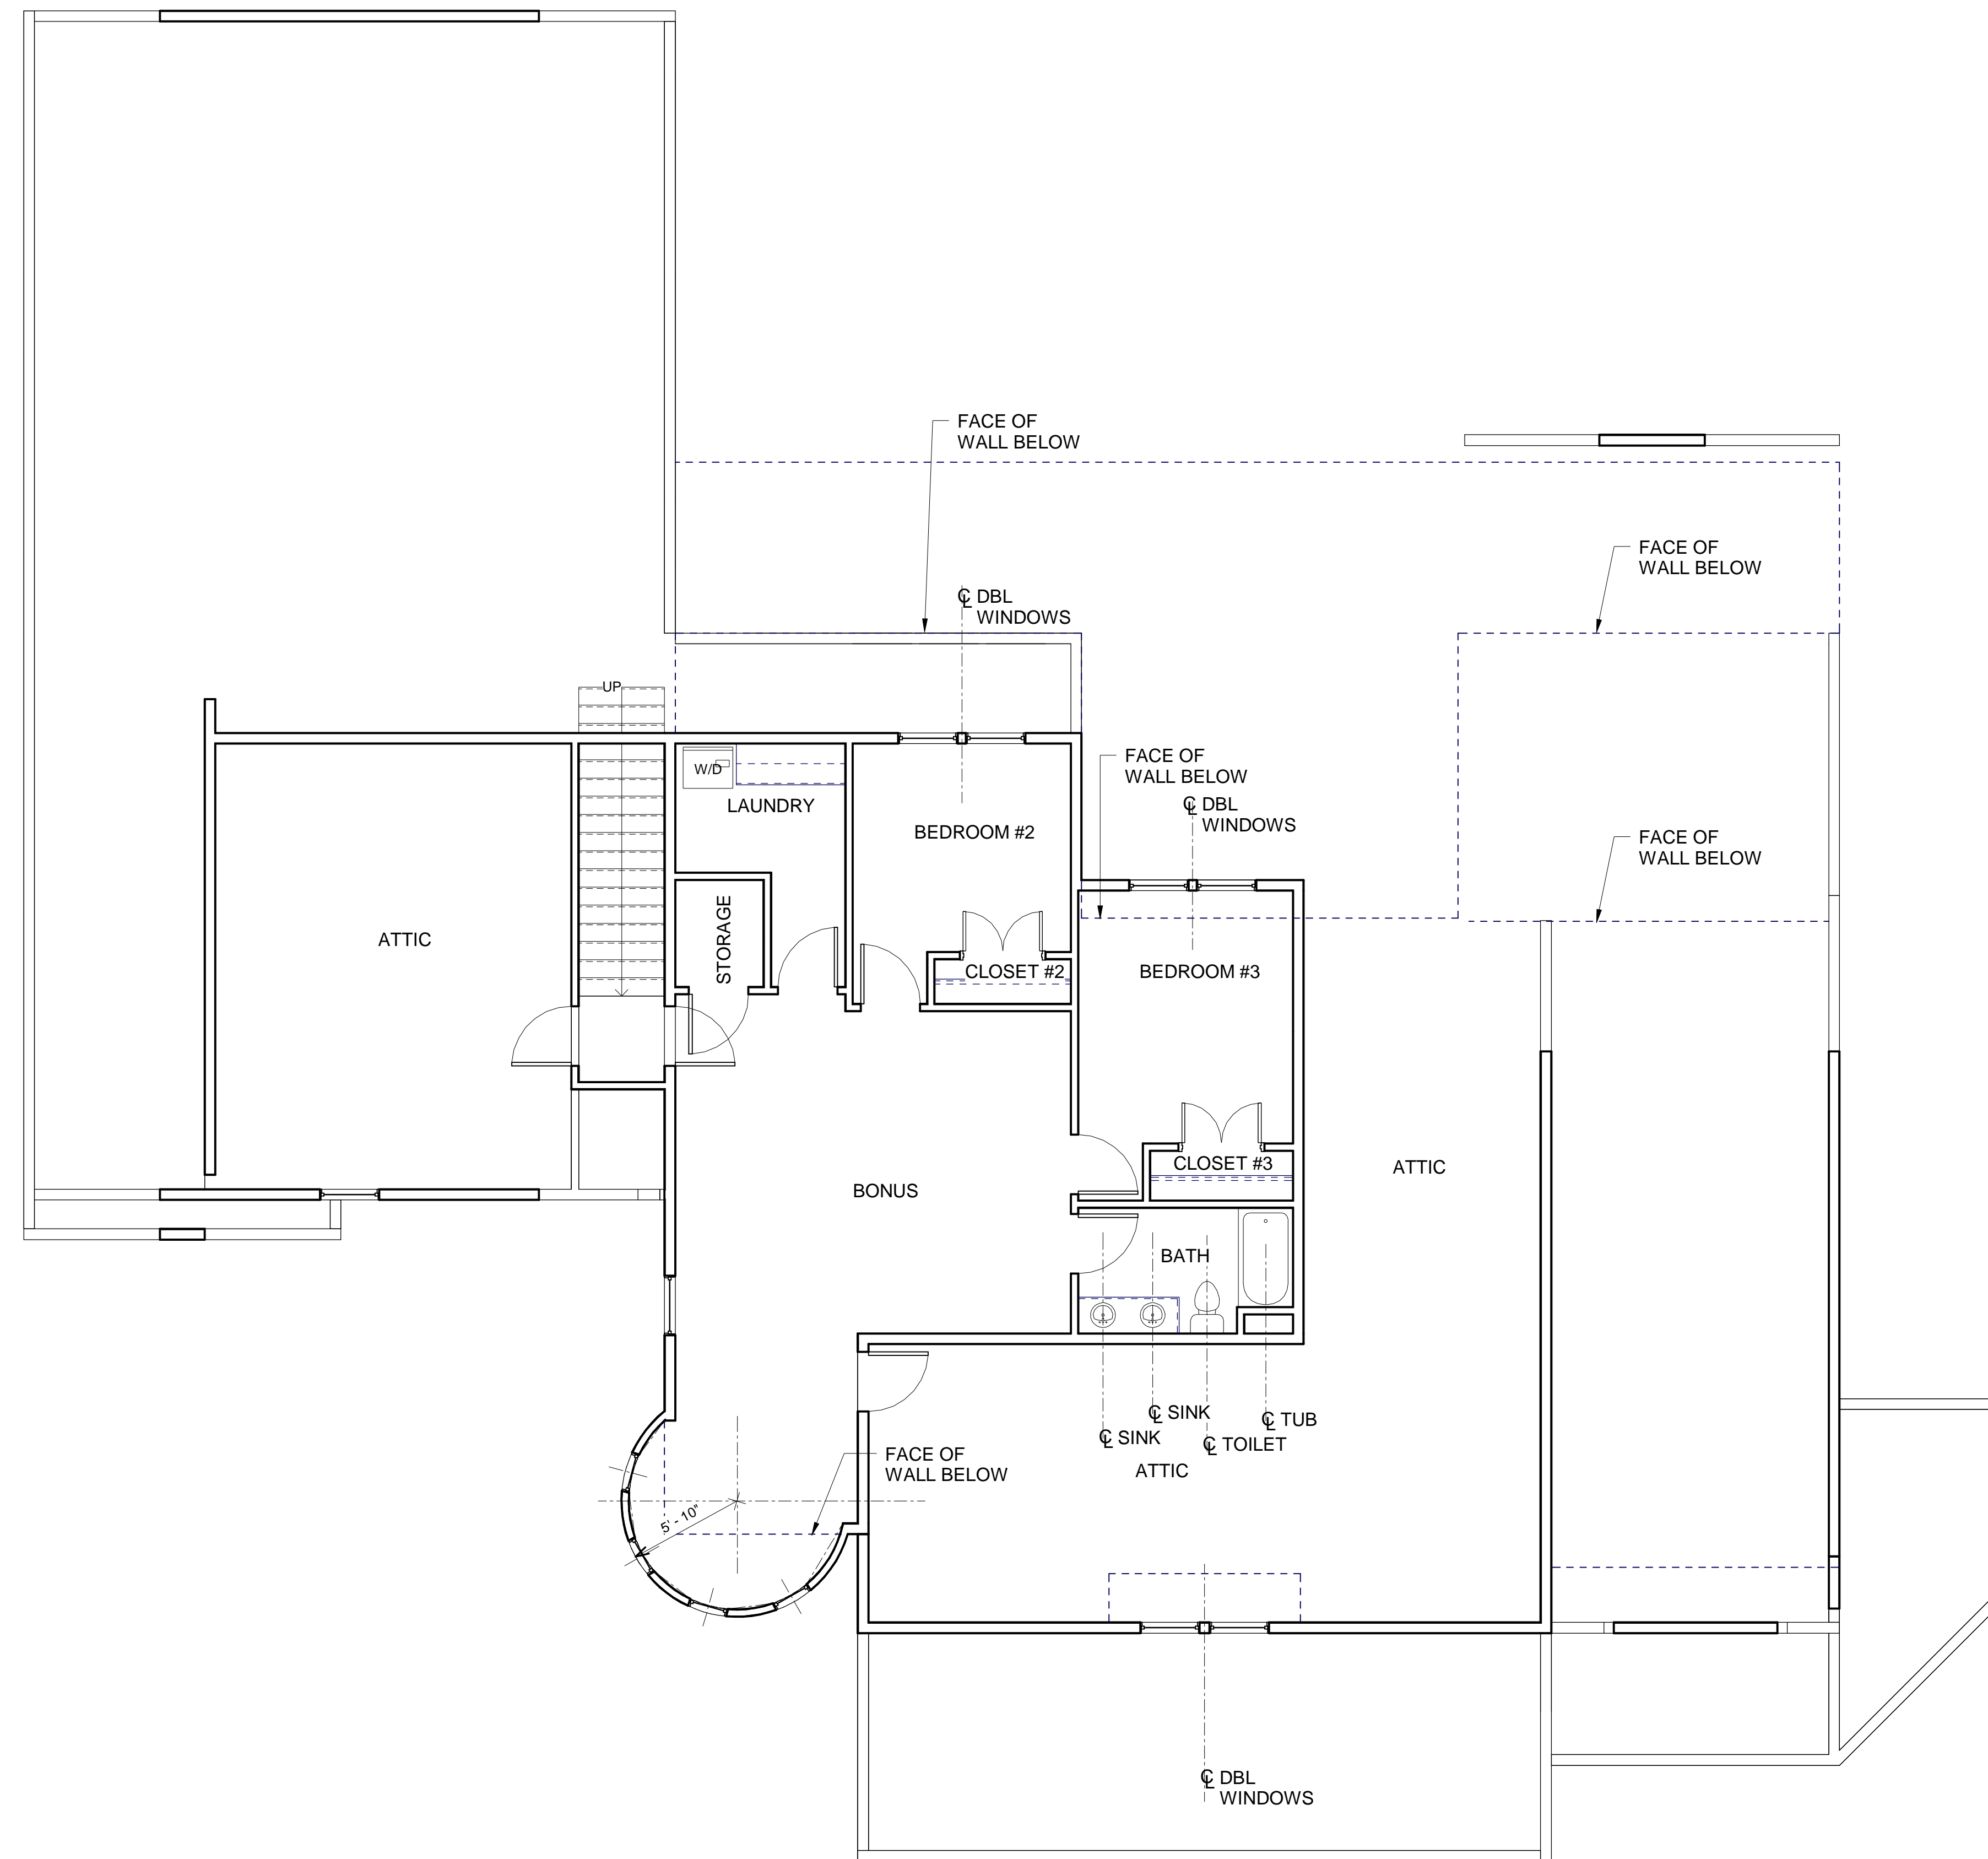

SECOND FLOOR - DIMENSION PLAN

3/16" = 1'-0"

02/25/2023

SECOND FLOOR
- GENERAL
LAYOUT



A2.2

Scale: 3/16" = 1'-0"



EVERGREEN DESIGN

615-300-8328

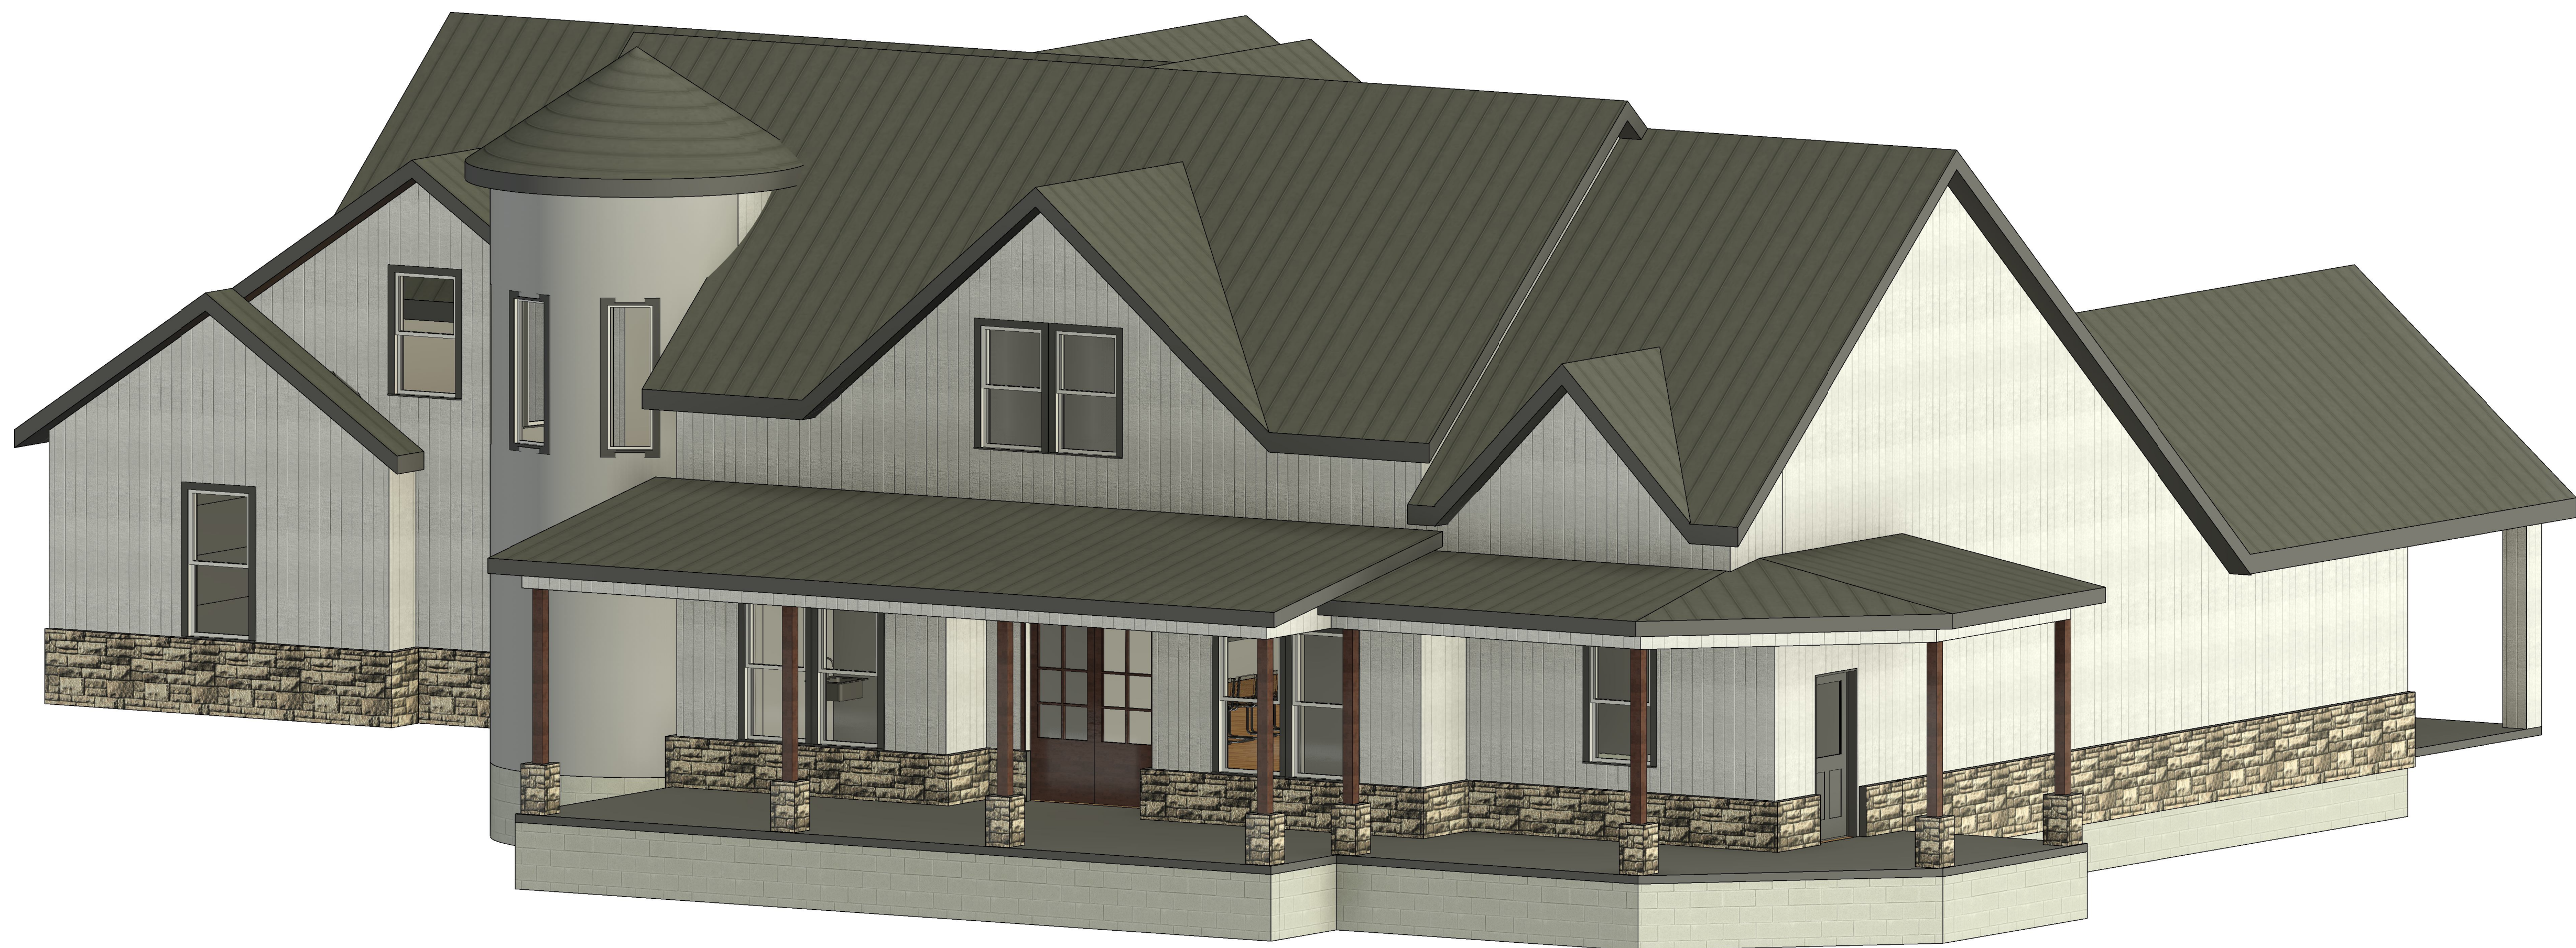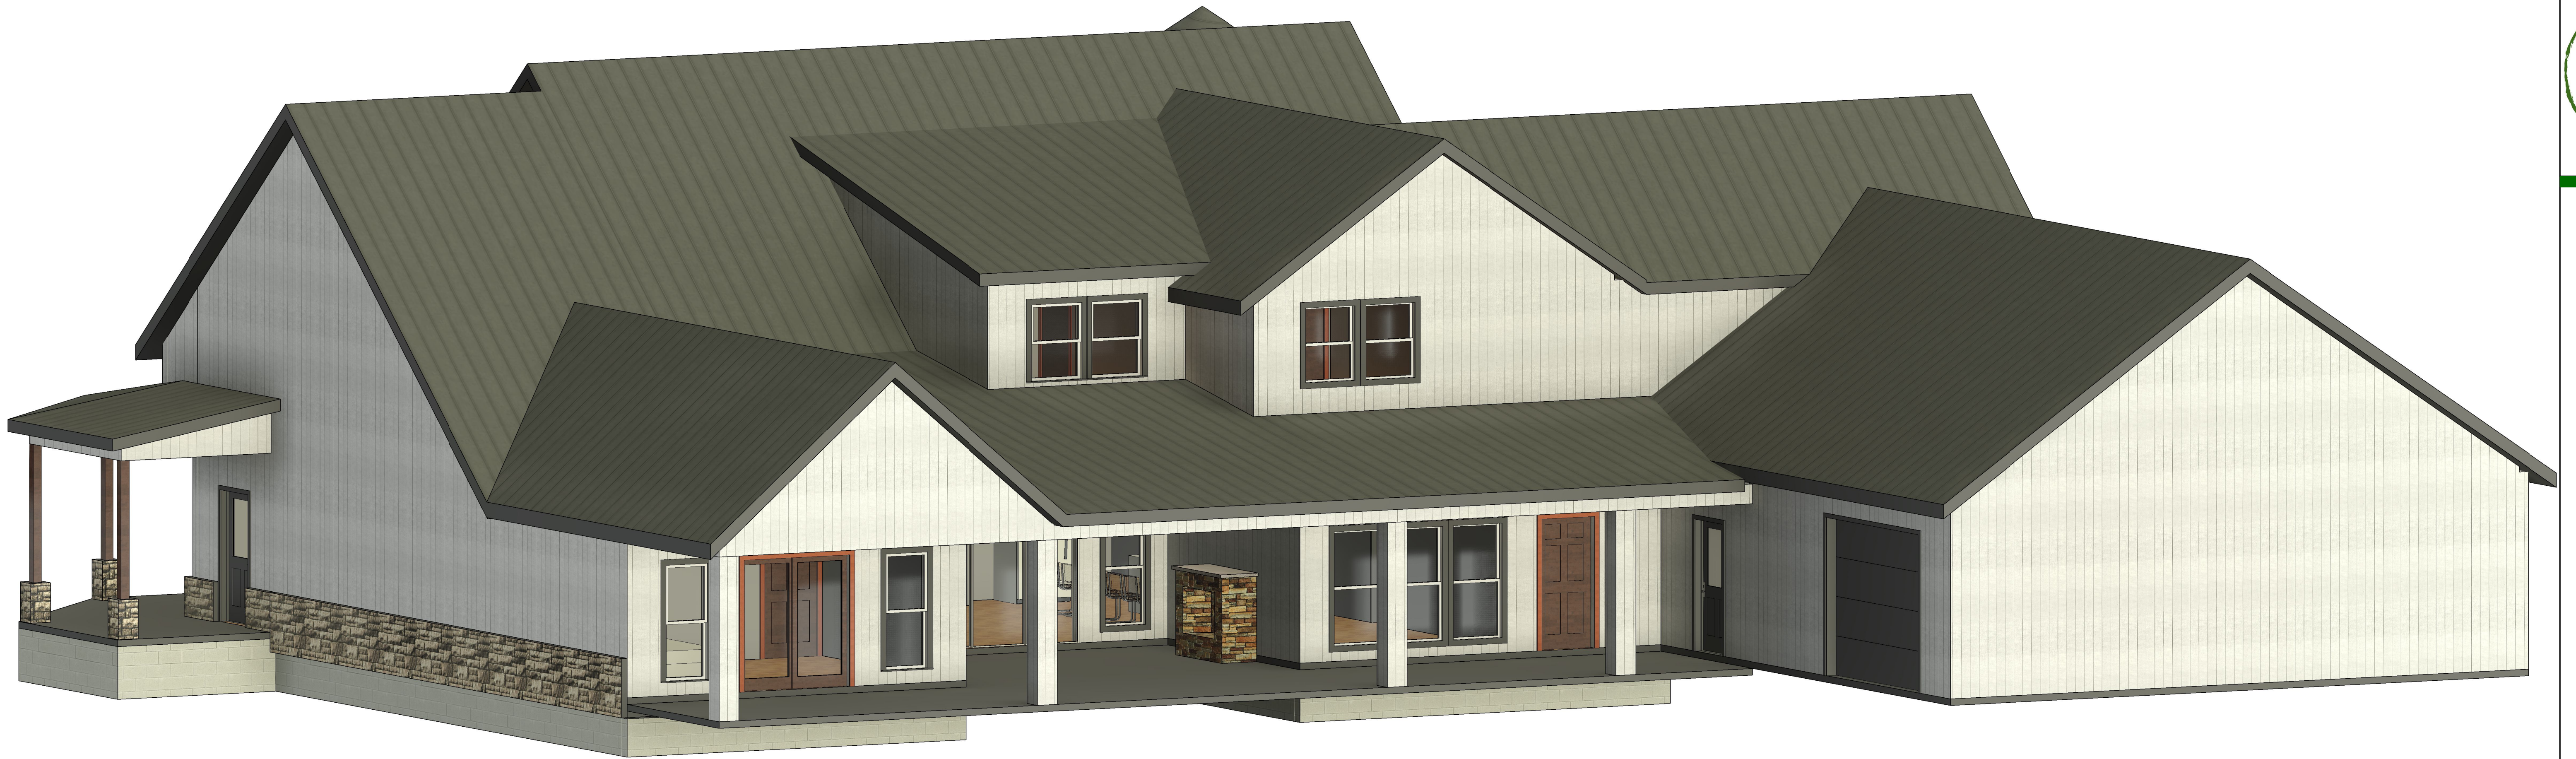

RILEY RESIDENCE

CHARLOTTE, TN

02/25/2023

3D VIEWS


A6.0

Scale



EVERGREEN DESIGN

615-300-8328

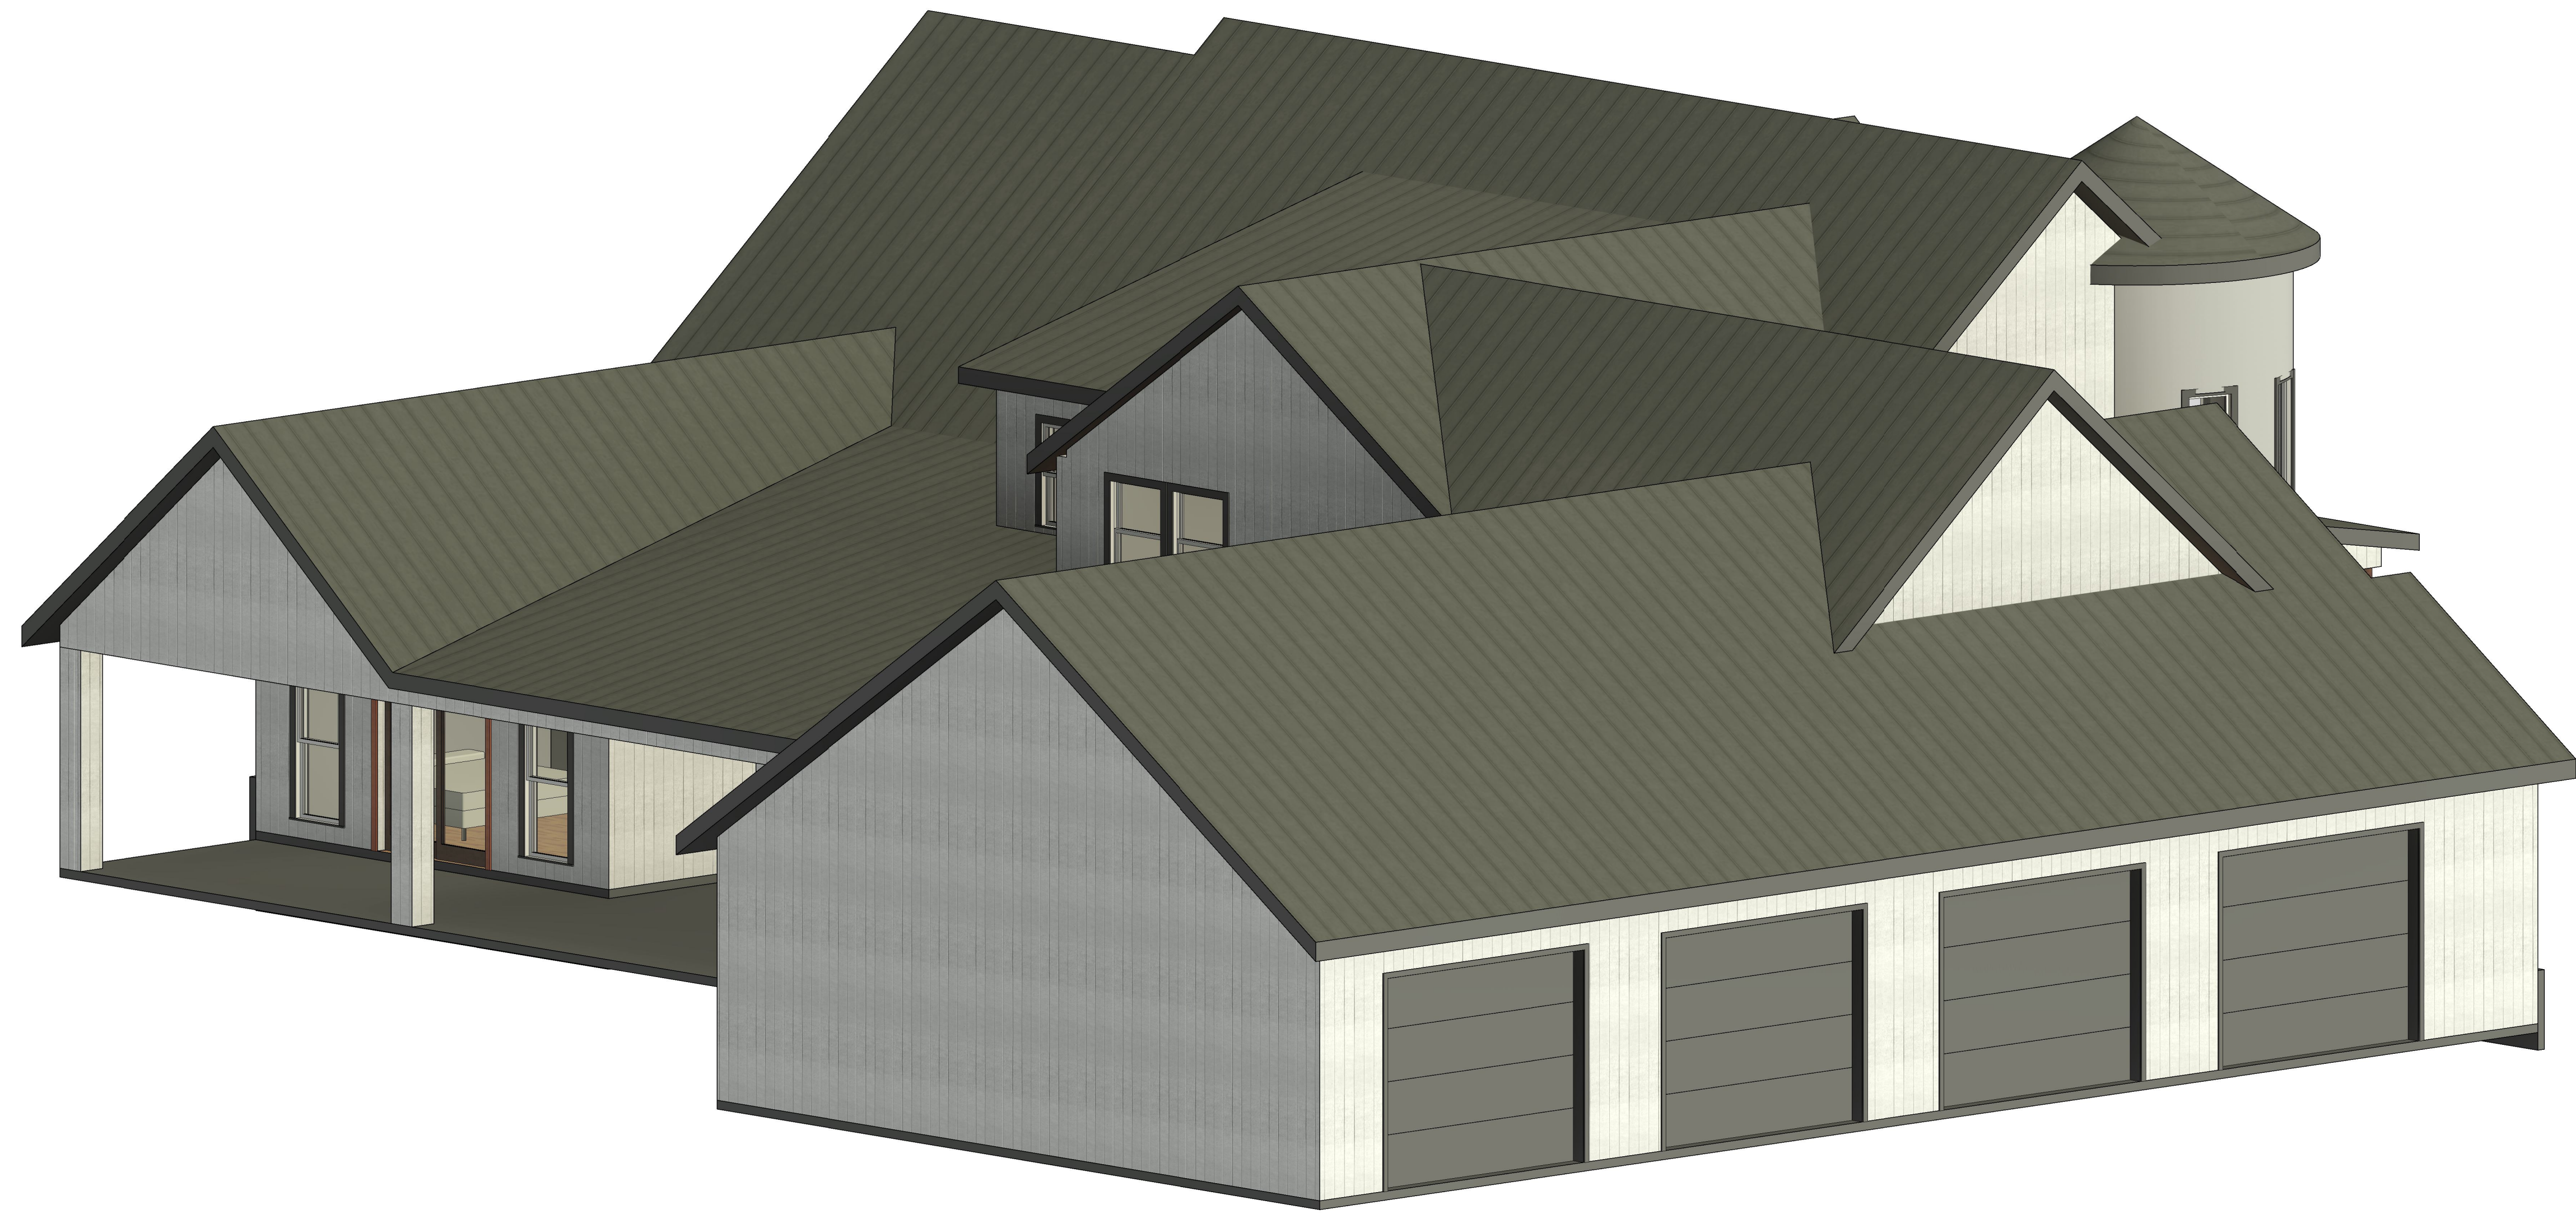

RILEY RESIDENCE

CHARLOTTE, TN

02/25/2023

3D VIEWS

A6.1

Scale