




615-300-8328

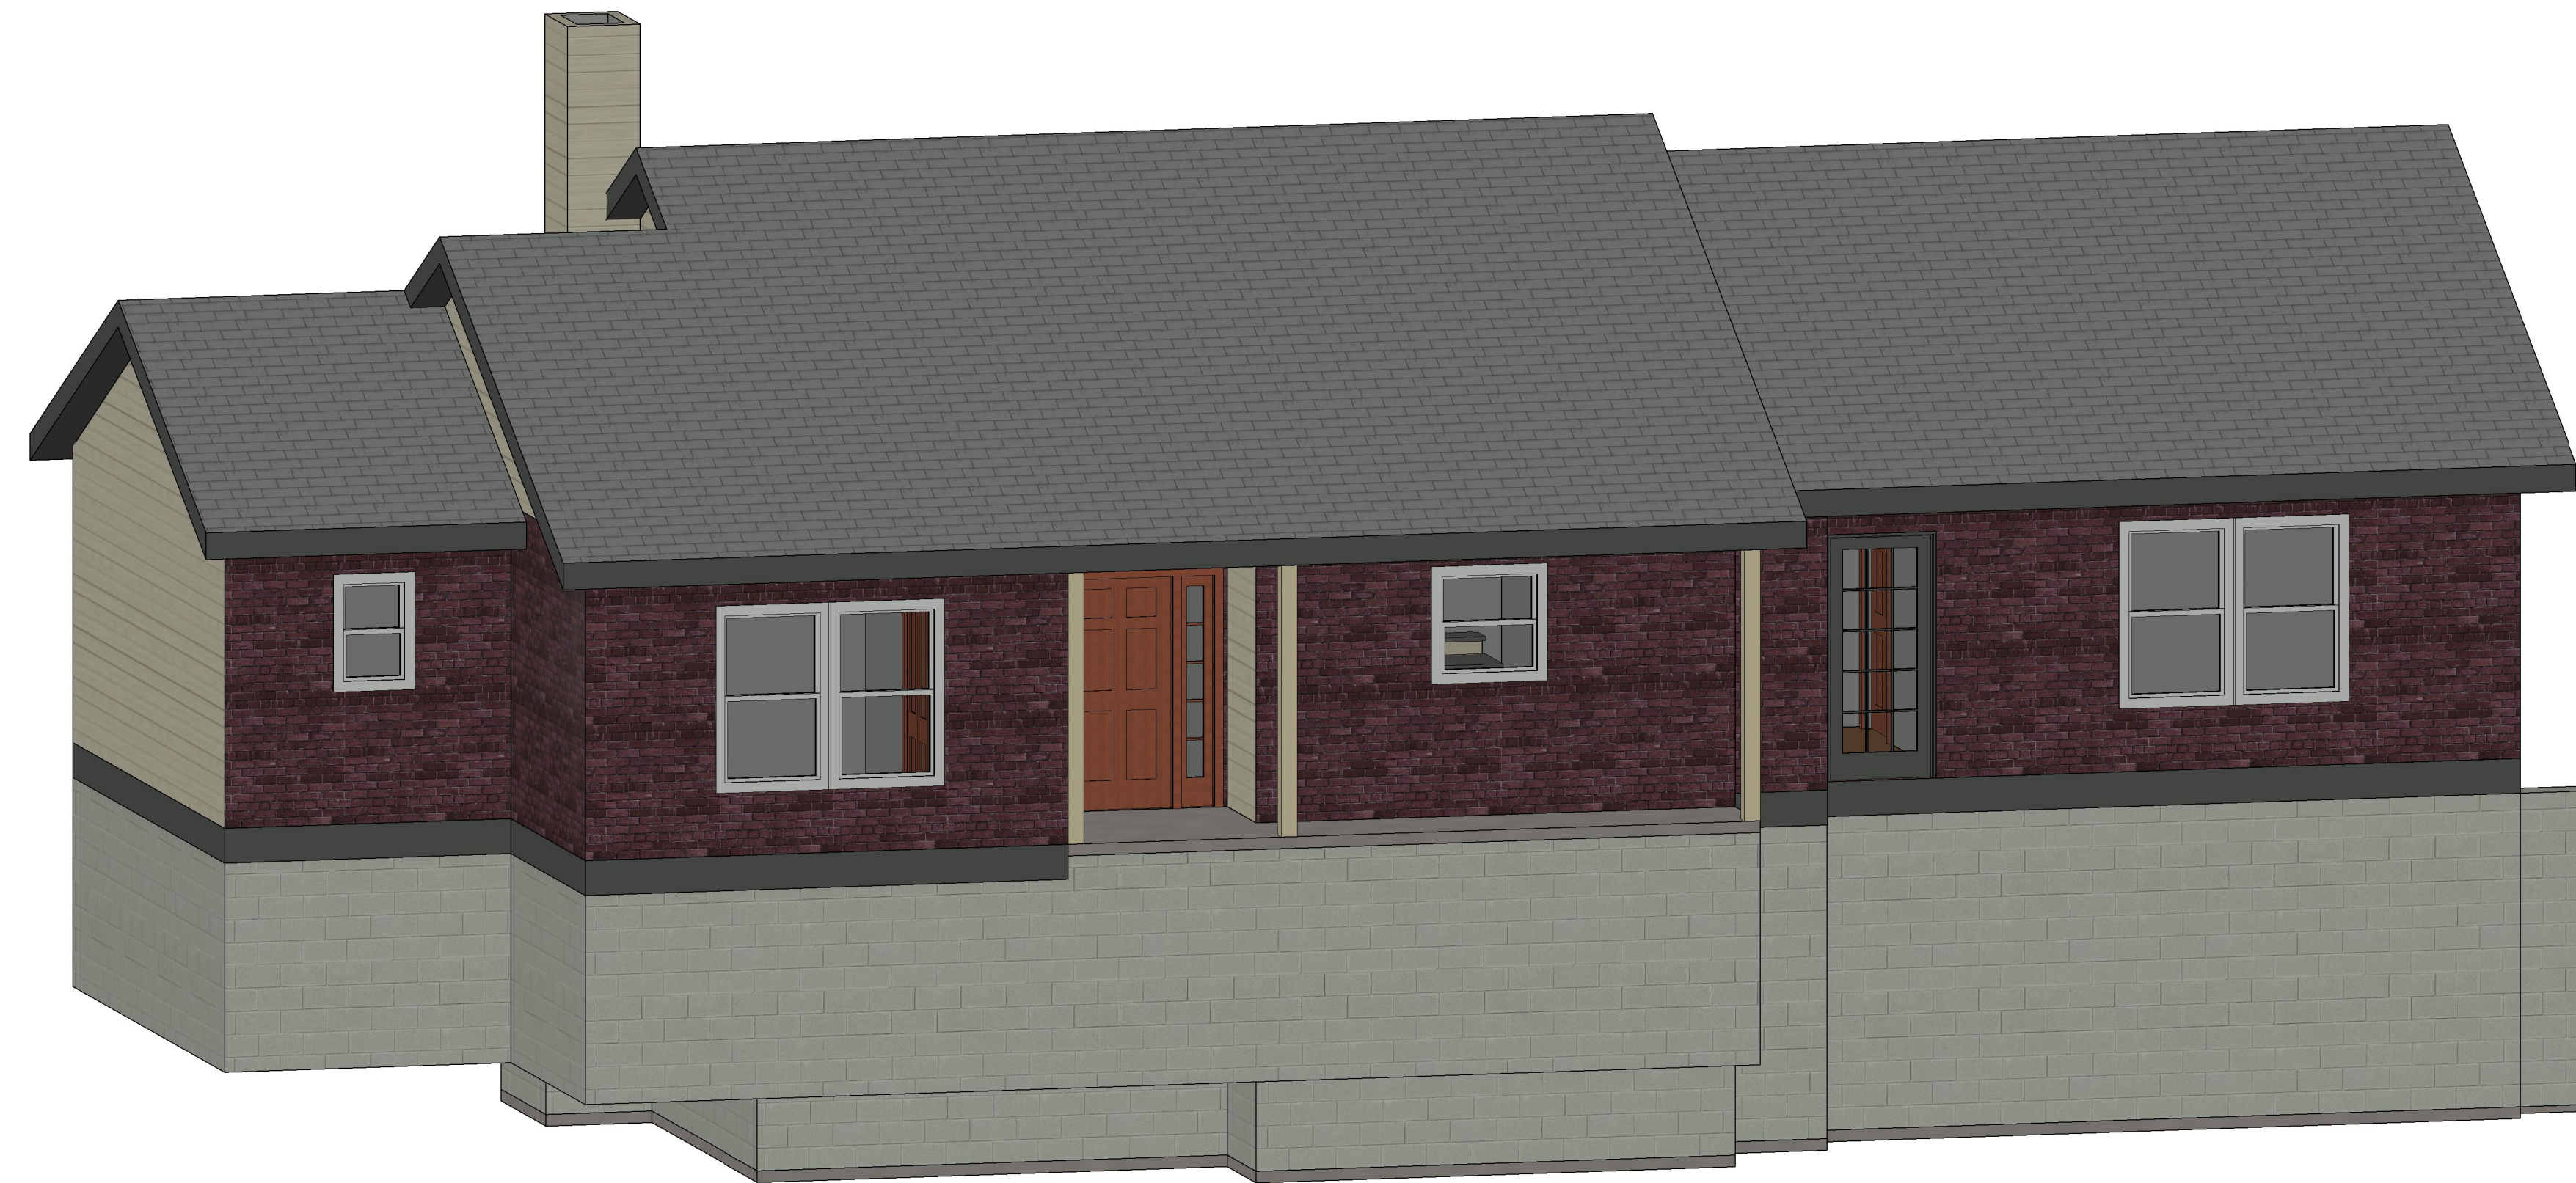

# Thompson House

Dickson, TN

BY PURCHASING DRAWINGS FROM EVERGREEN DESIGN, THE CLIENT IS GRANTED THE RIGHT TO USE THE PLANS FOR THE CONSTRUCTION OF (1) ONE HOME. THESE RIGHTS ARE NON-TRANSFERABLE. THE CLIENT ACKNOWLEDGES THAT ALL INTEREST AND OWNERSHIP RIGHTS OF THE DRAWINGS, AS WELL AS ITS DERIVATIVES, REMAIN THE PROPERTY OF EVERGREEN DESIGN. DERIVATIVES ARE CONSIDERED ANY MODIFICATION OF THE ORIGINAL DRAWINGS.

DRAWINGS PRODUCED BY EVERGREEN DESIGN ARE PROTECTED BY FEDERAL COPYRIGHT LAWS. USING THESE DRAWINGS MORE THAN ONCE AND/OR WITHOUT THE WRITTEN PERMISSION OF EVERGREEN DESIGN IS A VIOLATION OF FEDERAL LAW.

2024

COVER SHEET

A0


Scale



615-300-8328

# Thompson House

Dickson, TN

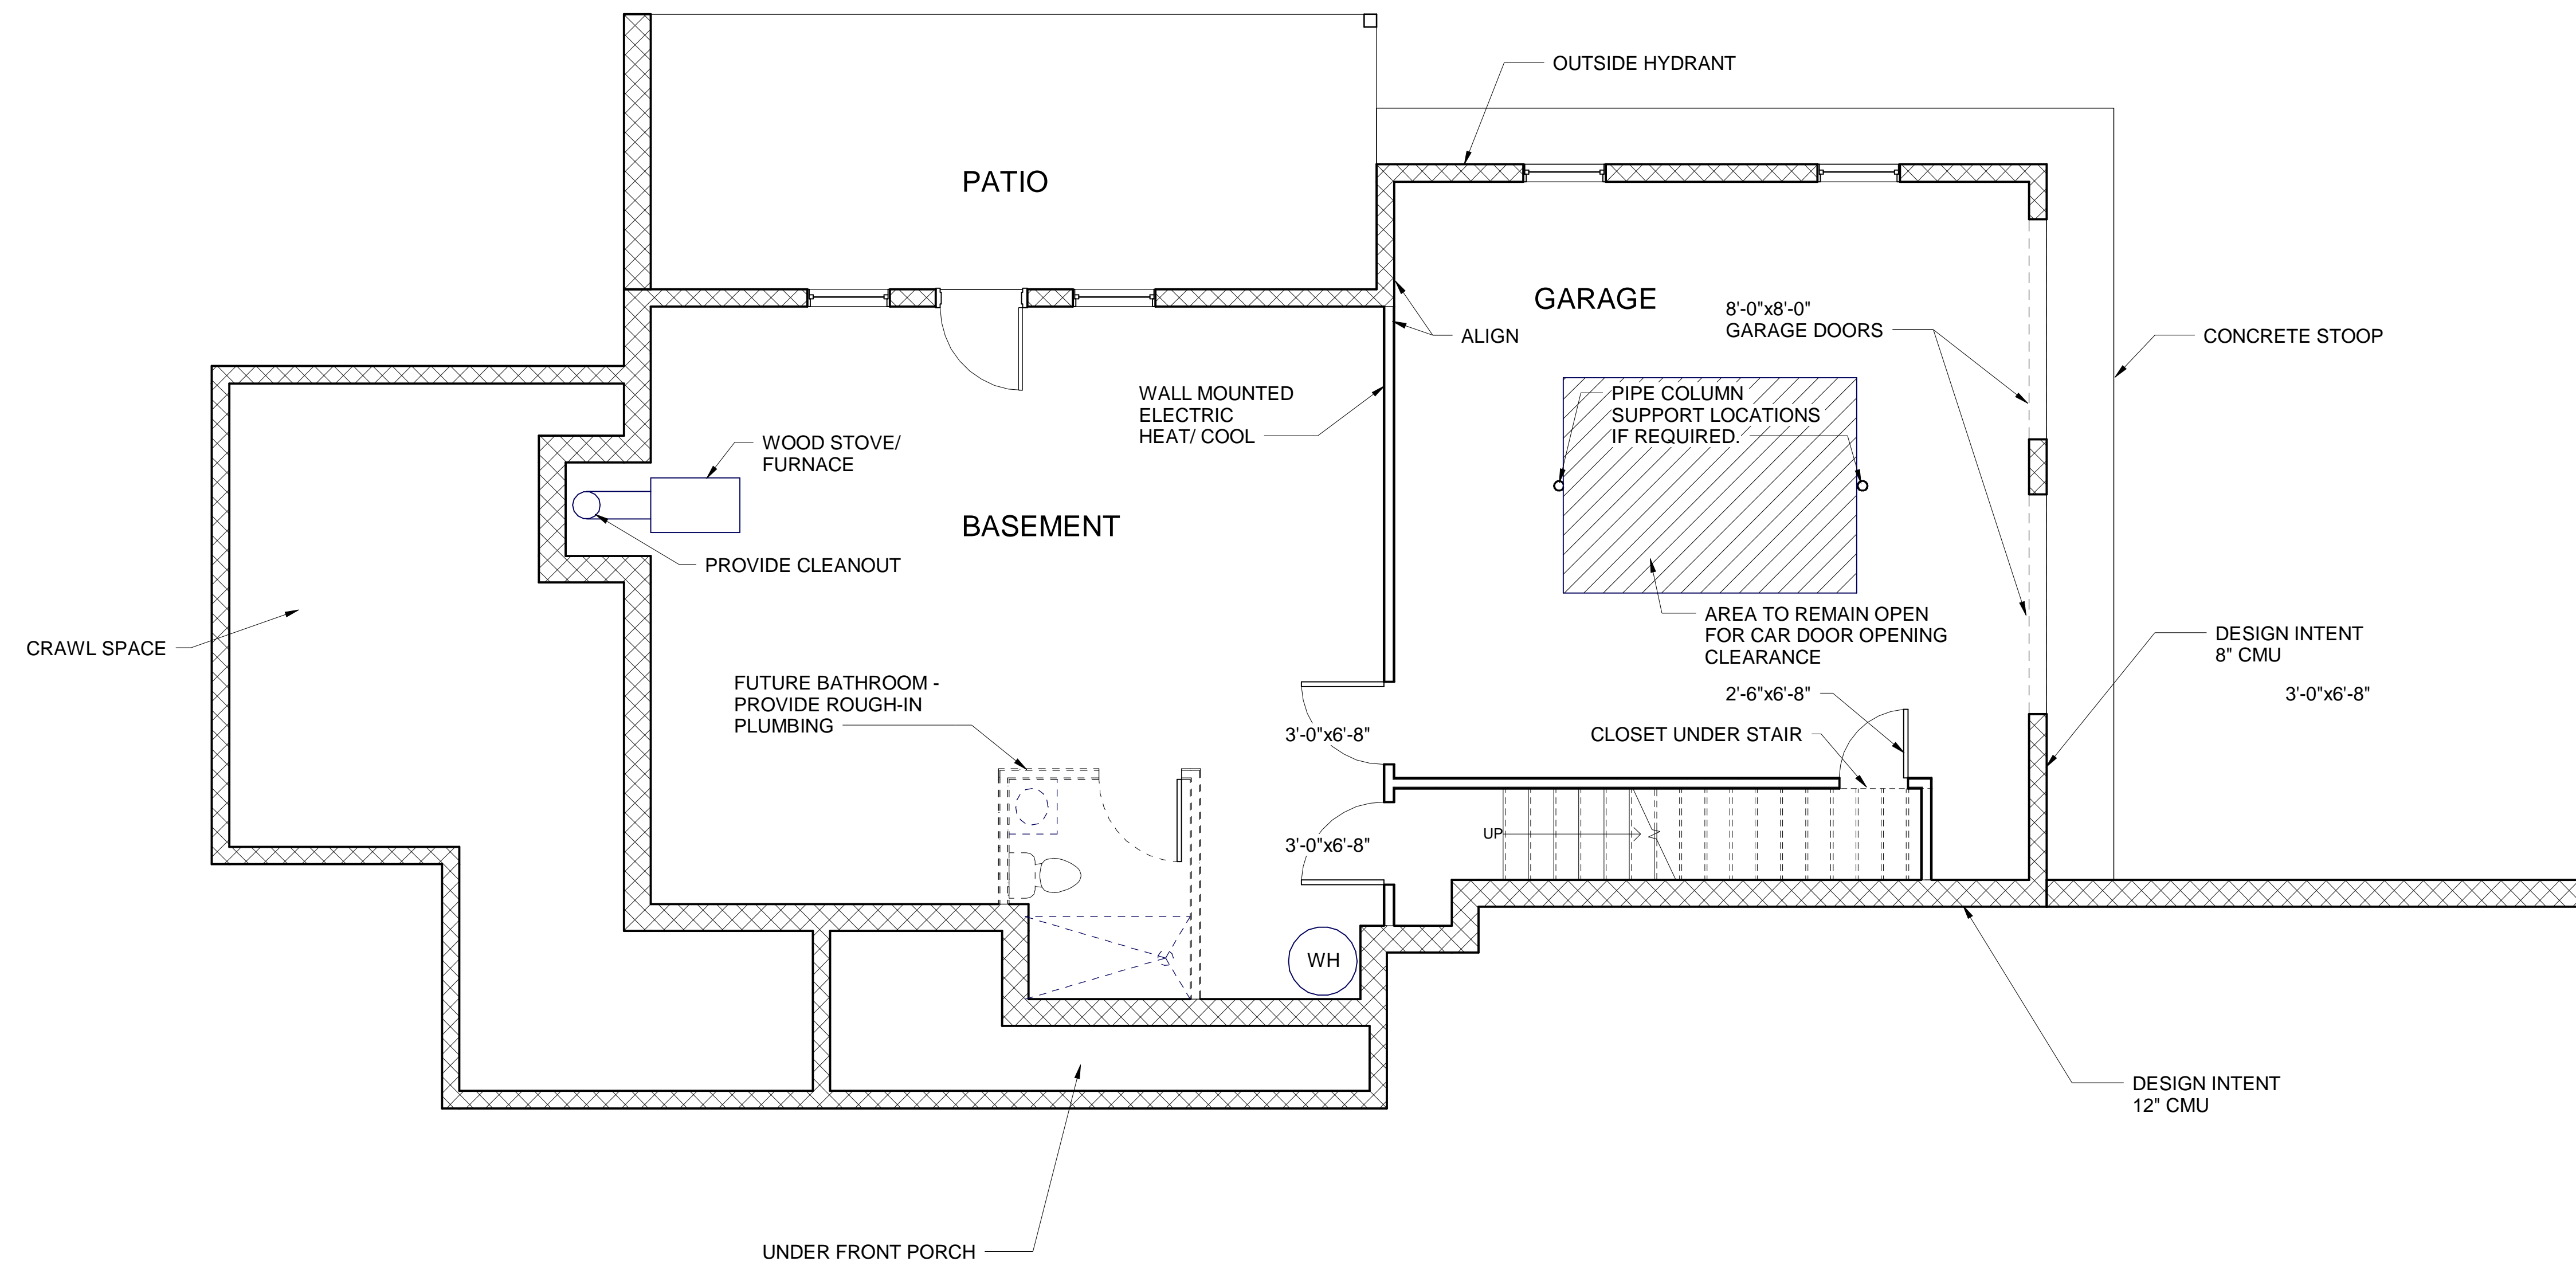

**BASEMENT FLOOR PLAN**

1/4" = 1'-0"

2024

BASEMENT LAYOUT

A3


Scale: 1/4" = 1'-0"



615-300-8328

# Thompson House

Dickson, TN

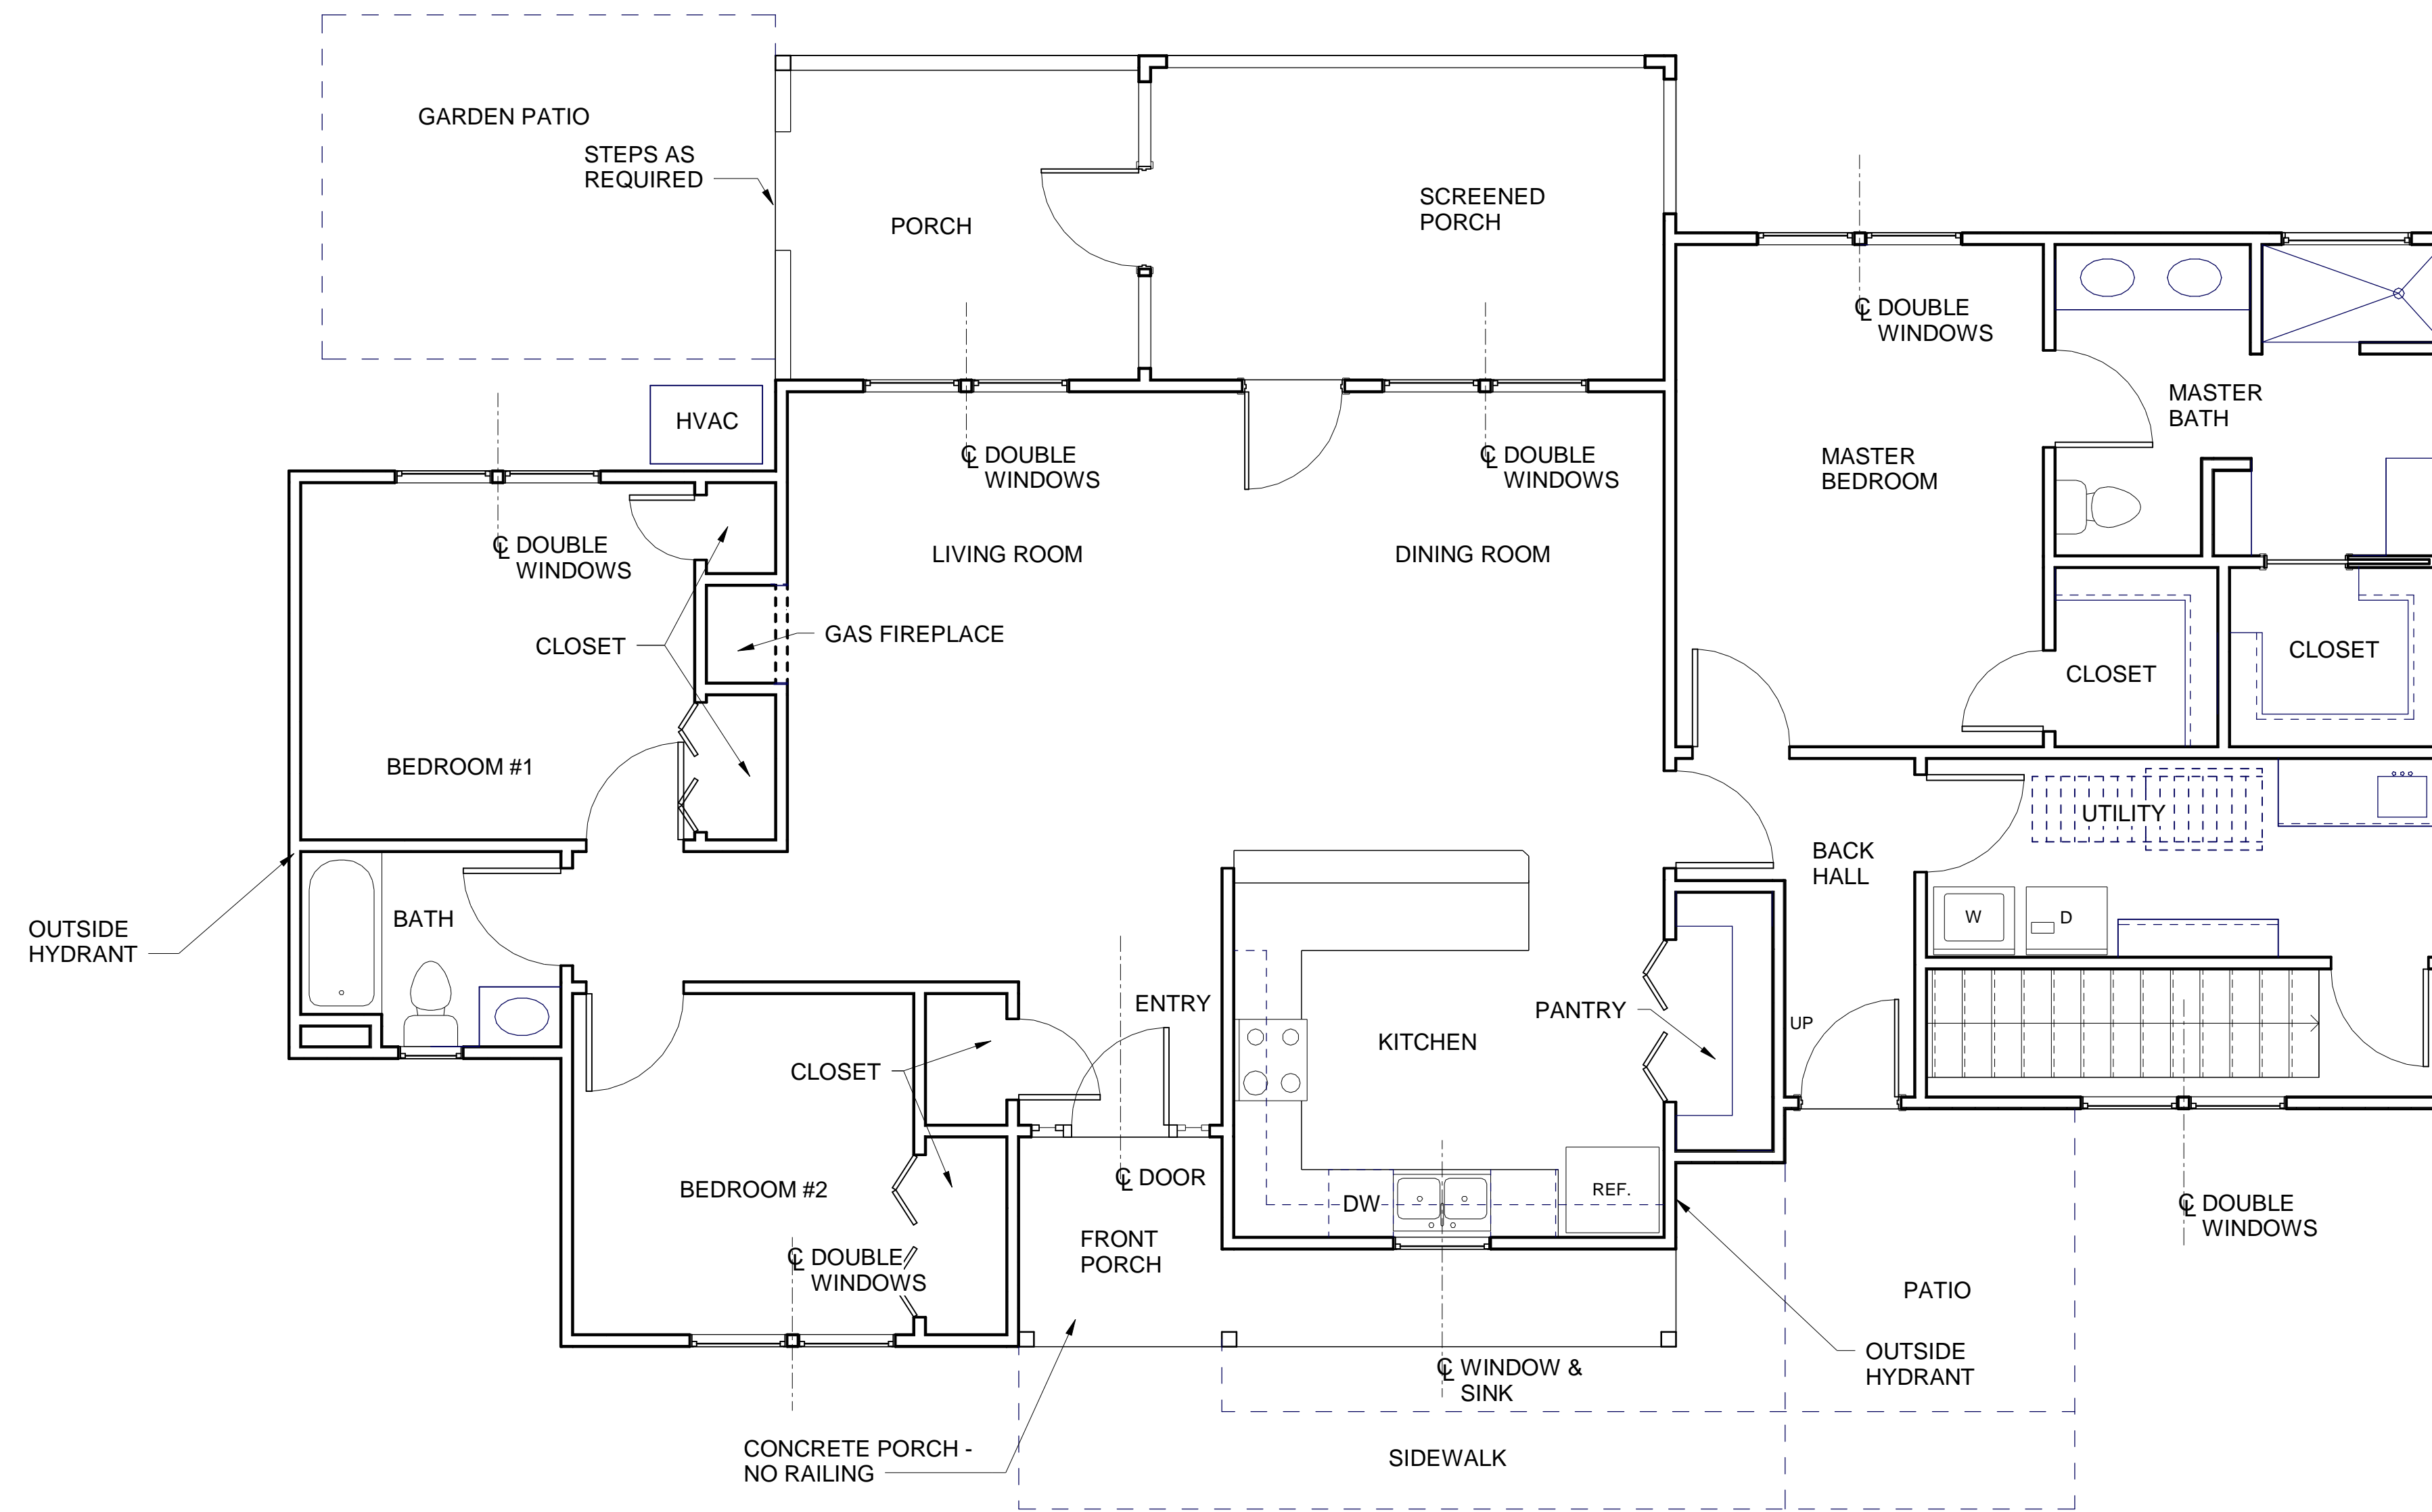

## FIRST FLOOR EXTERIOR FRAMING PLAN

1/4" = 1'-0"

2024

FIRST FLOOR - GENERAL LAYOUT

A6

Scale: 1/4" = 1'-0"