

CUSTOM HOME DESIGN AND PLANS BY:



615-300-8328



Vento - Barndominium
Evergreen Design
Custom Home Design

BY PURCHASING DRAWINGS FROM EVERGREEN DESIGN, THE CLIENT IS GRANTED THE RIGHT TO USE THE PLANS FOR THE CONSTRUCTION OF (1) ONE HOME. THESE RIGHTS ARE NON-TRANSFERABLE. THE CLIENT ACKNOWLEDGES THAT ALL INTEREST AND OWNERSHIP RIGHTS OF THE DRAWINGS, AS WELL AS ITS DERIVATIVES, REMAIN THE PROPERTY OF EVERGREEN DESIGN. DERIVATIVES ARE CONSIDERED ANY MODIFICATION OF THE ORIGINAL DRAWINGS.

DRAWINGS PRODUCED BY EVERGREEN DESIGN ARE PROTECTED BY FEDERAL COPYRIGHT LAWS. USING THESE DRAWINGS MORE THAN ONCE AND/OR WITHOUT THE WRITTEN PERMISSION OF EVERGREEN DESIGN IS A VIOLATION OF FEDERAL LAW.

A0.0	COVER SHEET
A0.1	COPYRIGHT NOTICE AND NOTES
A0.2	FOOTPRINT & PLUMBING ROUGH-IN LAYOUT PLAN
A1.0	FIRST FLOOR PLAN - EXTERIOR DIMENSION PLAN
A1.1	FIRST FLOOR PLAN - INTERIOR DIMENSION PLAN
A1.2	FIRST FLOOR PLAN - DOOR AND WINDOW SIZES
A2.0	SECOND FLOOR PLAN - EXTERIOR DIMENSION PLAN
A2.2	SECOND FLOOR PLAN - DOOR AND WINDOW SIZES
A3.0	FIRST FLOOR - REFLECTED CEILING PLAN
A3.1	SECOND FLOOR - REFLECTED CEILING PLAN
A4.0	ROOF PLAN
A5.0	ELEVATIONS
A6.0	3D VIEWS
A7.0	FIRST FLOOR GENERAL LAYOUT
A8.0	SECOND FLOOR - GENERAL LAYOUT

No.	Description	Date

January 2024

COVER SHEET

A0.0

Scale


©2024EvergreenDesignLLC



615-300-8328

Vento - Barndominium

Evergreen Design
Custom Home Design

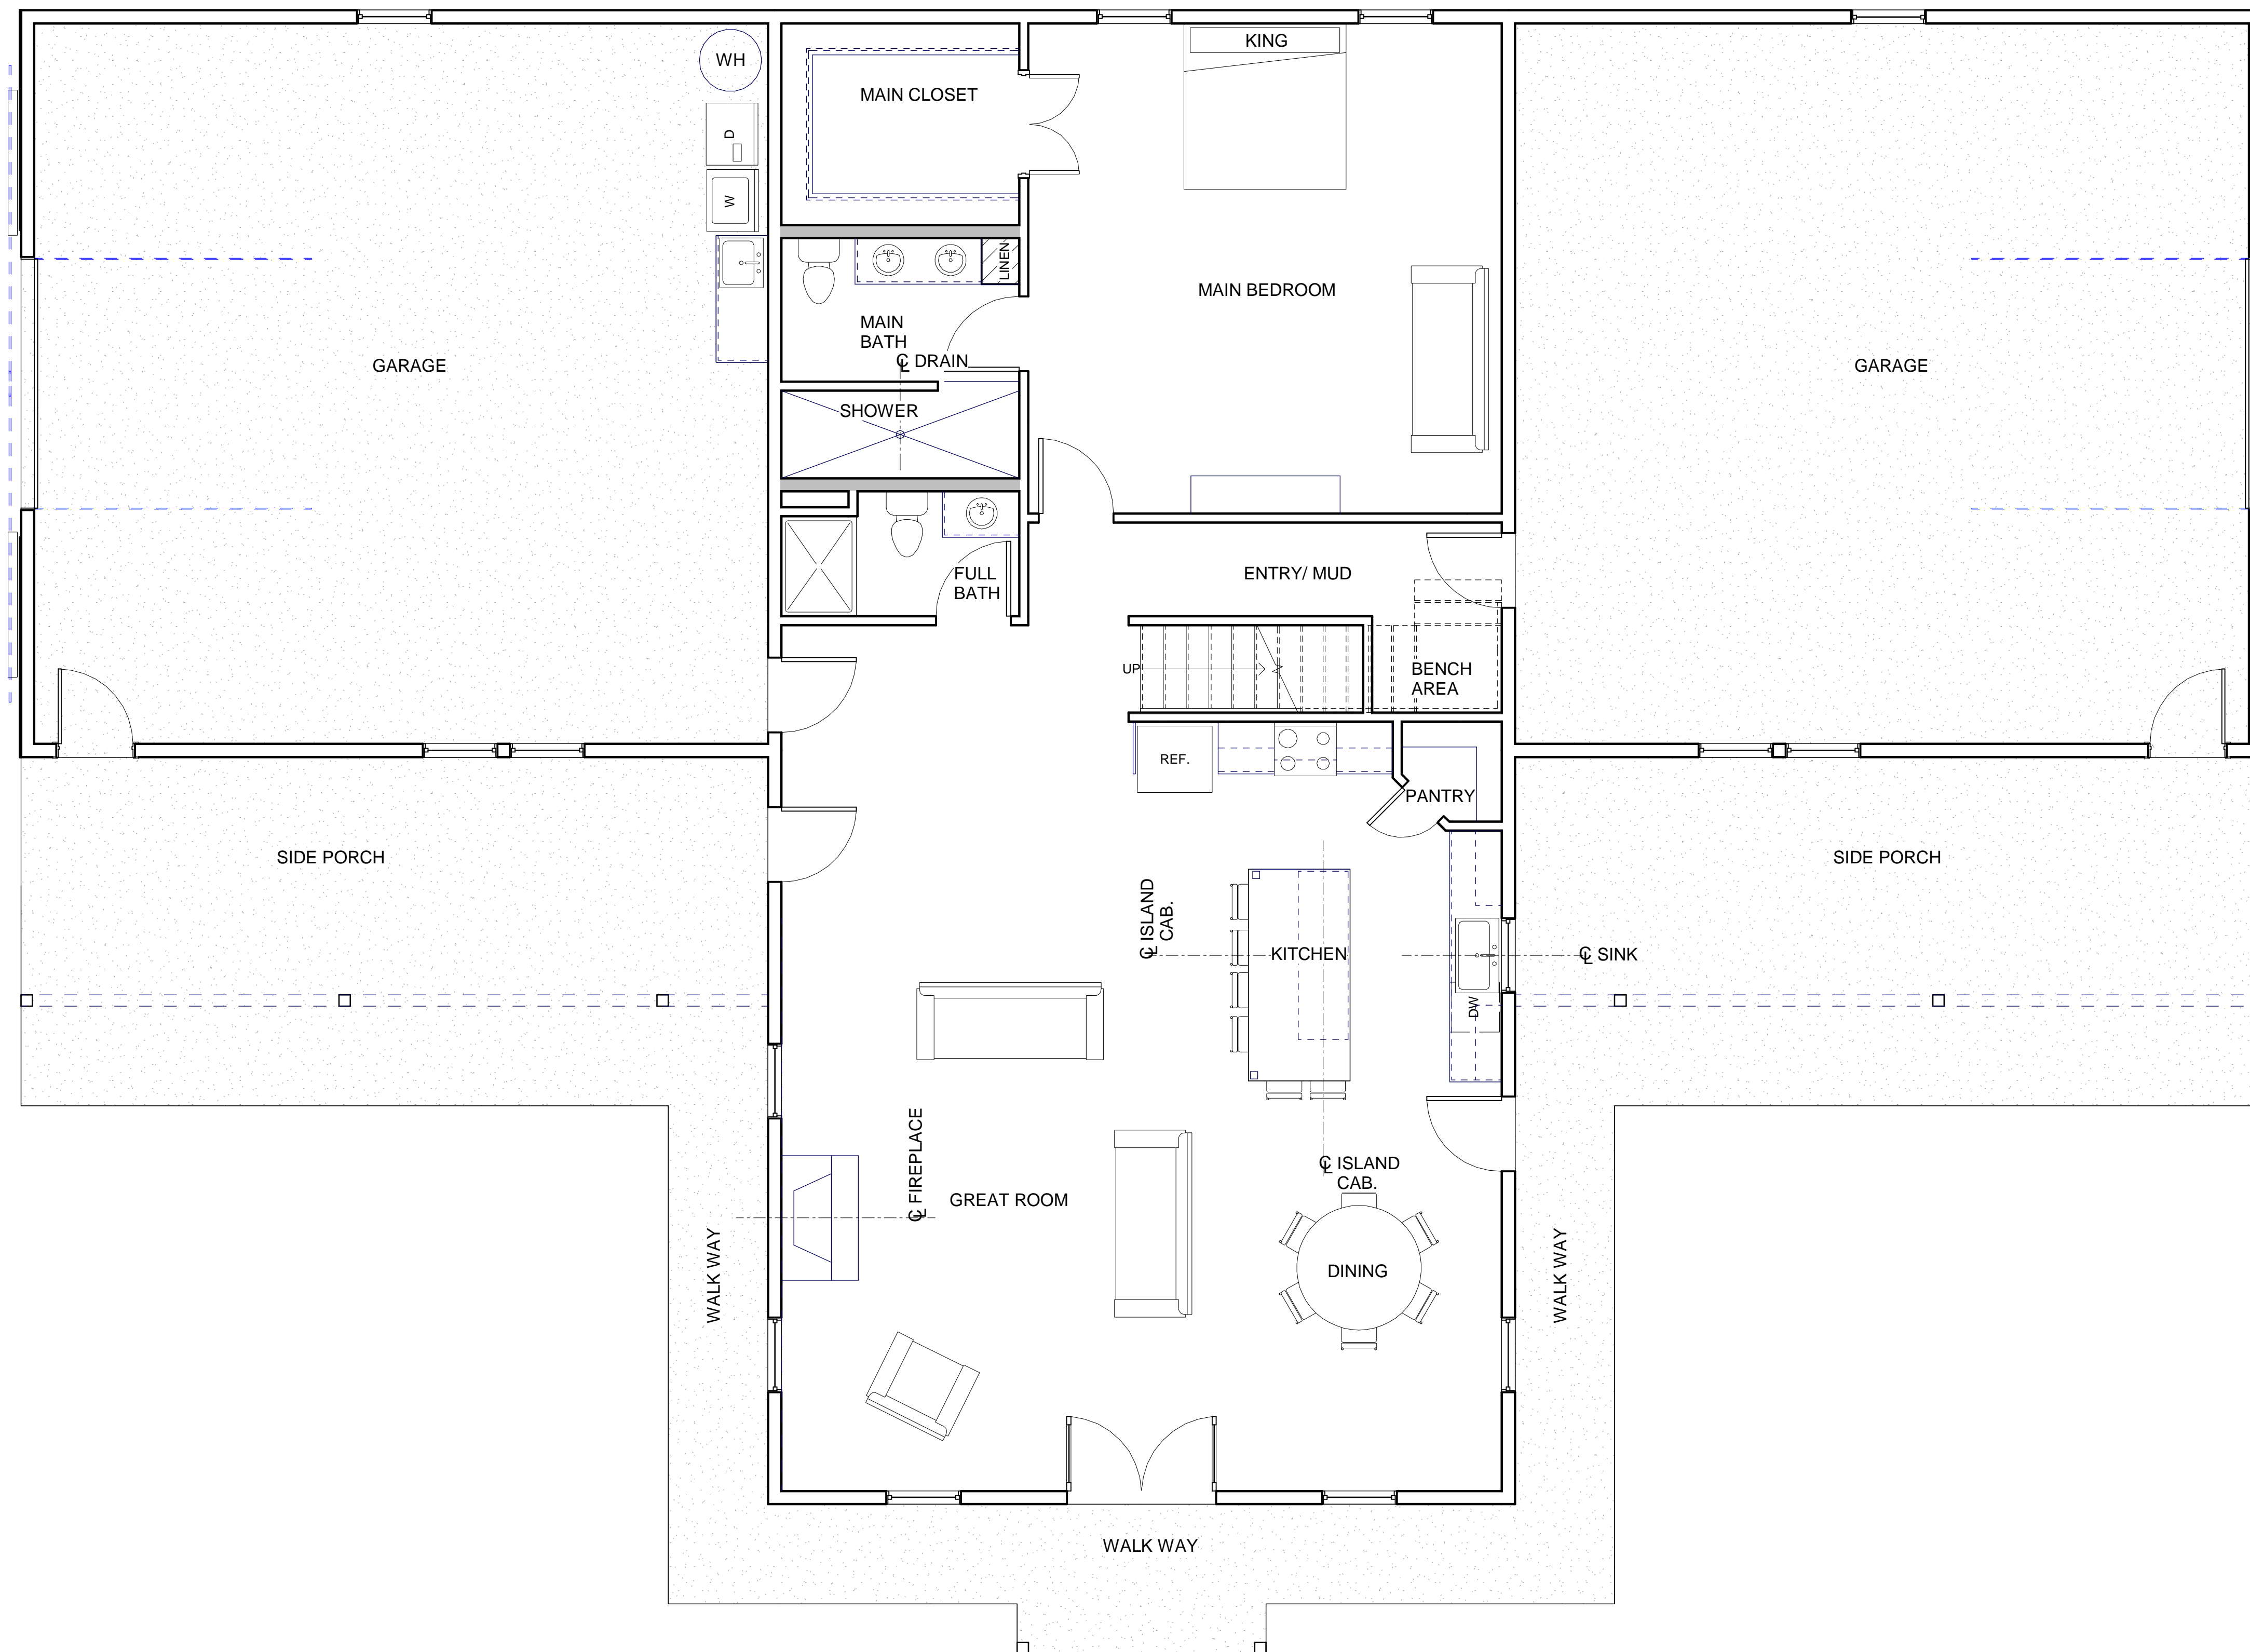

FIRST FLOOR - GENERAL LAYOUT
1/4" = 1'-0"

No.	Description	Date

January 2024

FIRST FLOOR GENERAL LAYOUT

A7.0

Scale: 1/4" = 1'-0"


©2024 Evergreen Design LLC



615-300-8328

Vento - Barndominium

Evergreen Design
Custom Home Design

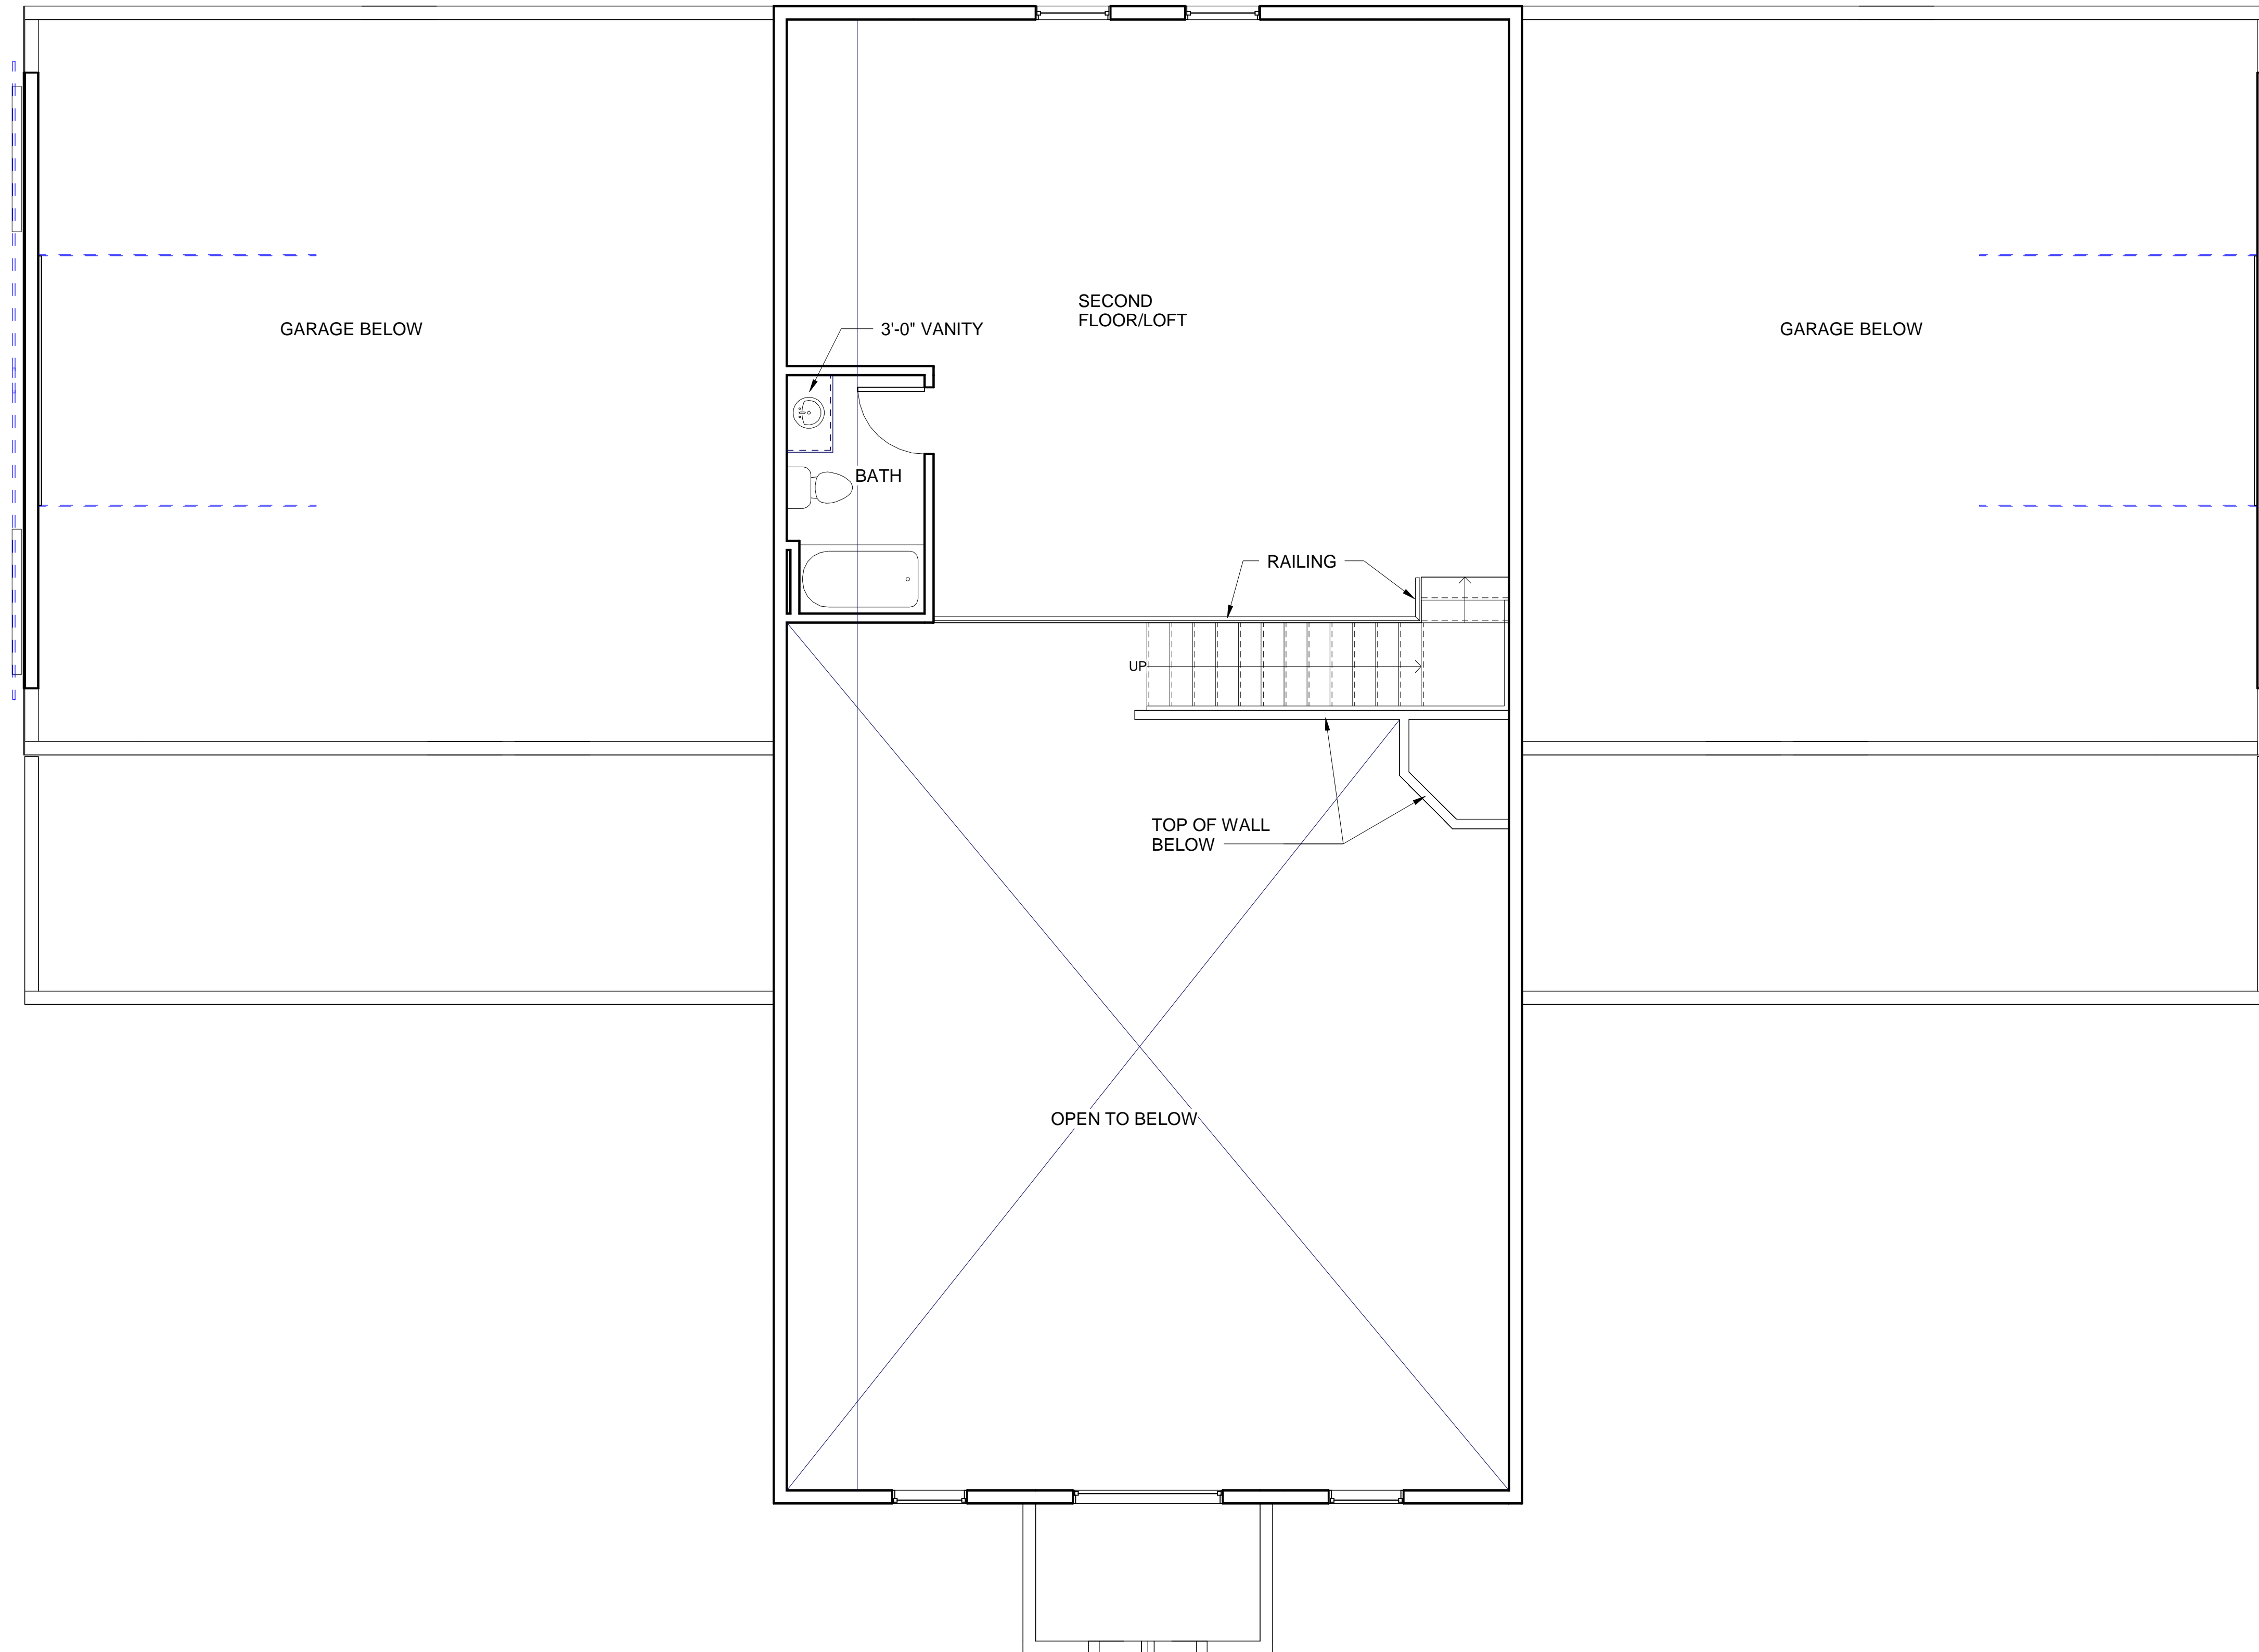

SECOND FLOOR PLAN -
EXTERIOR DIMENSION
PLAN

1/4" = 1'-0"

No.	Description	Date

January 2024

SECOND FLOOR
- GENERAL
LAYOUT

A8.0

Scale: 1/4" = 1'-0"